



PROPOSED MAKINA COMMUNITY DEVELOPMENT PROJECT

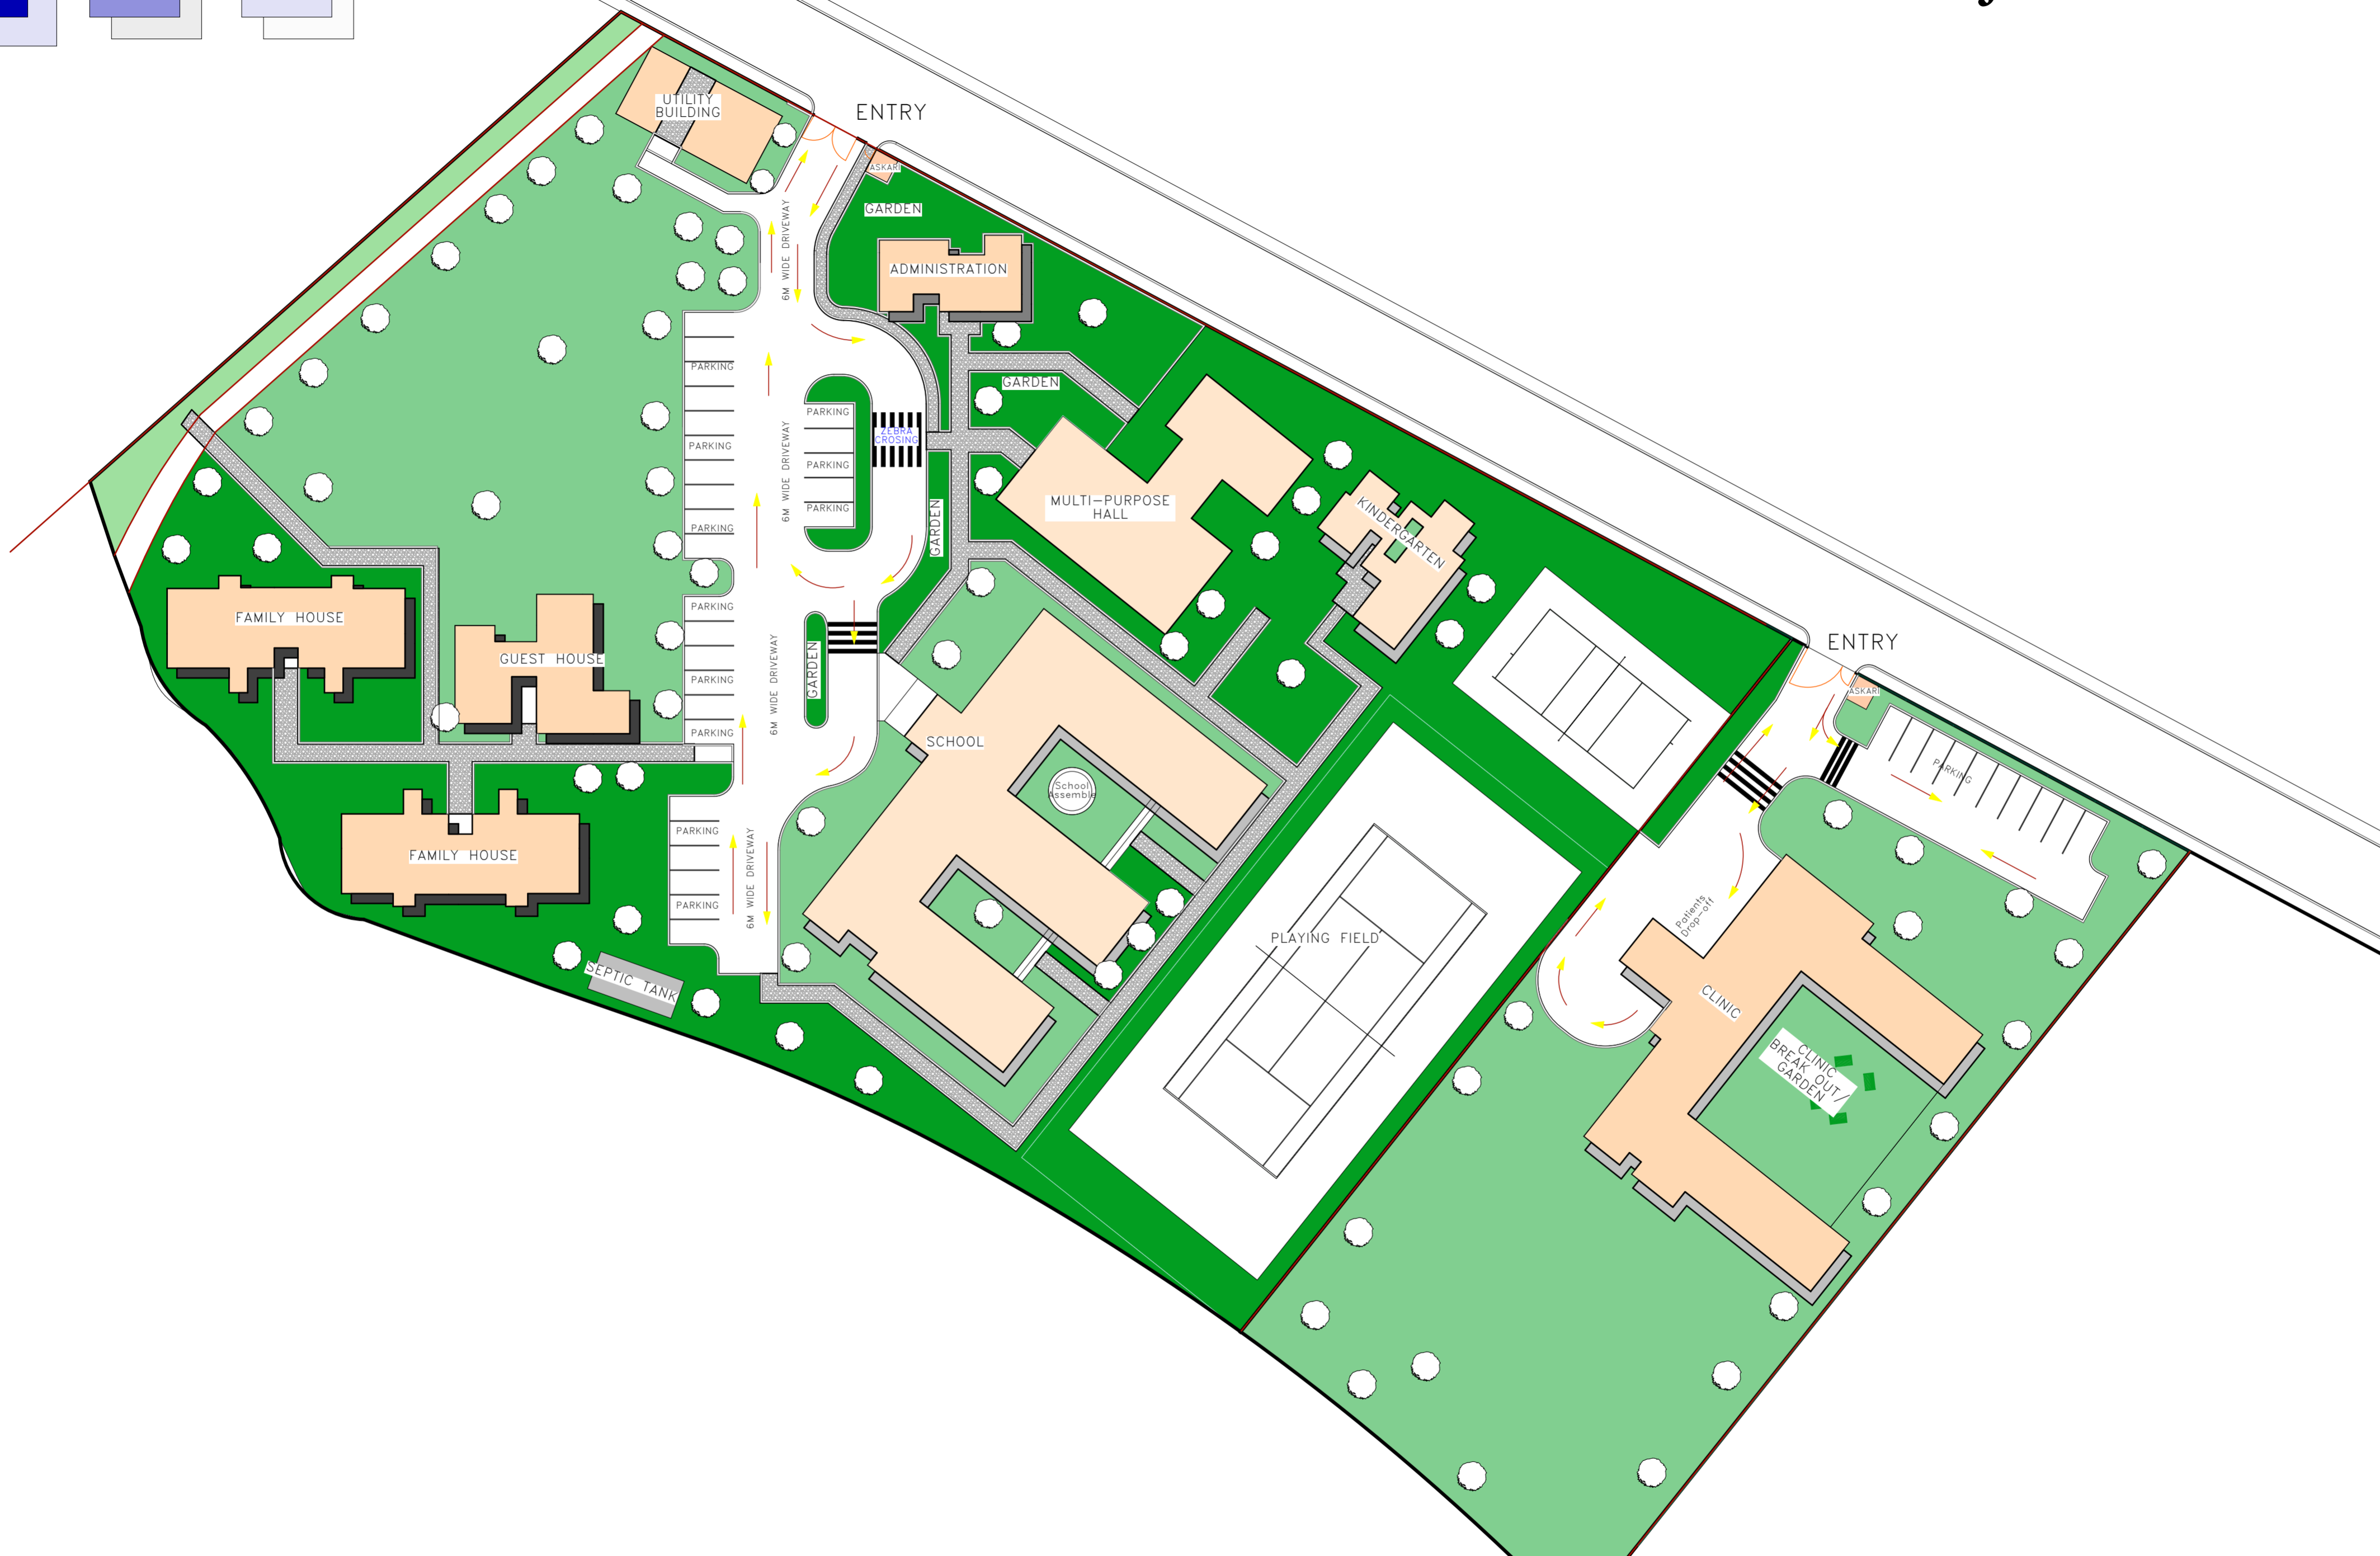


PROPOSED MAKINA COMMUNITY DEVELOPMENT PROJECT

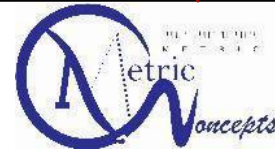

Drawn by: LOO
Checked by:

PRESENTATION LAYOUTS - SITE PLAN


PROPOSED MAKINA COMMUNITY DEVELOPMENT PROJECT

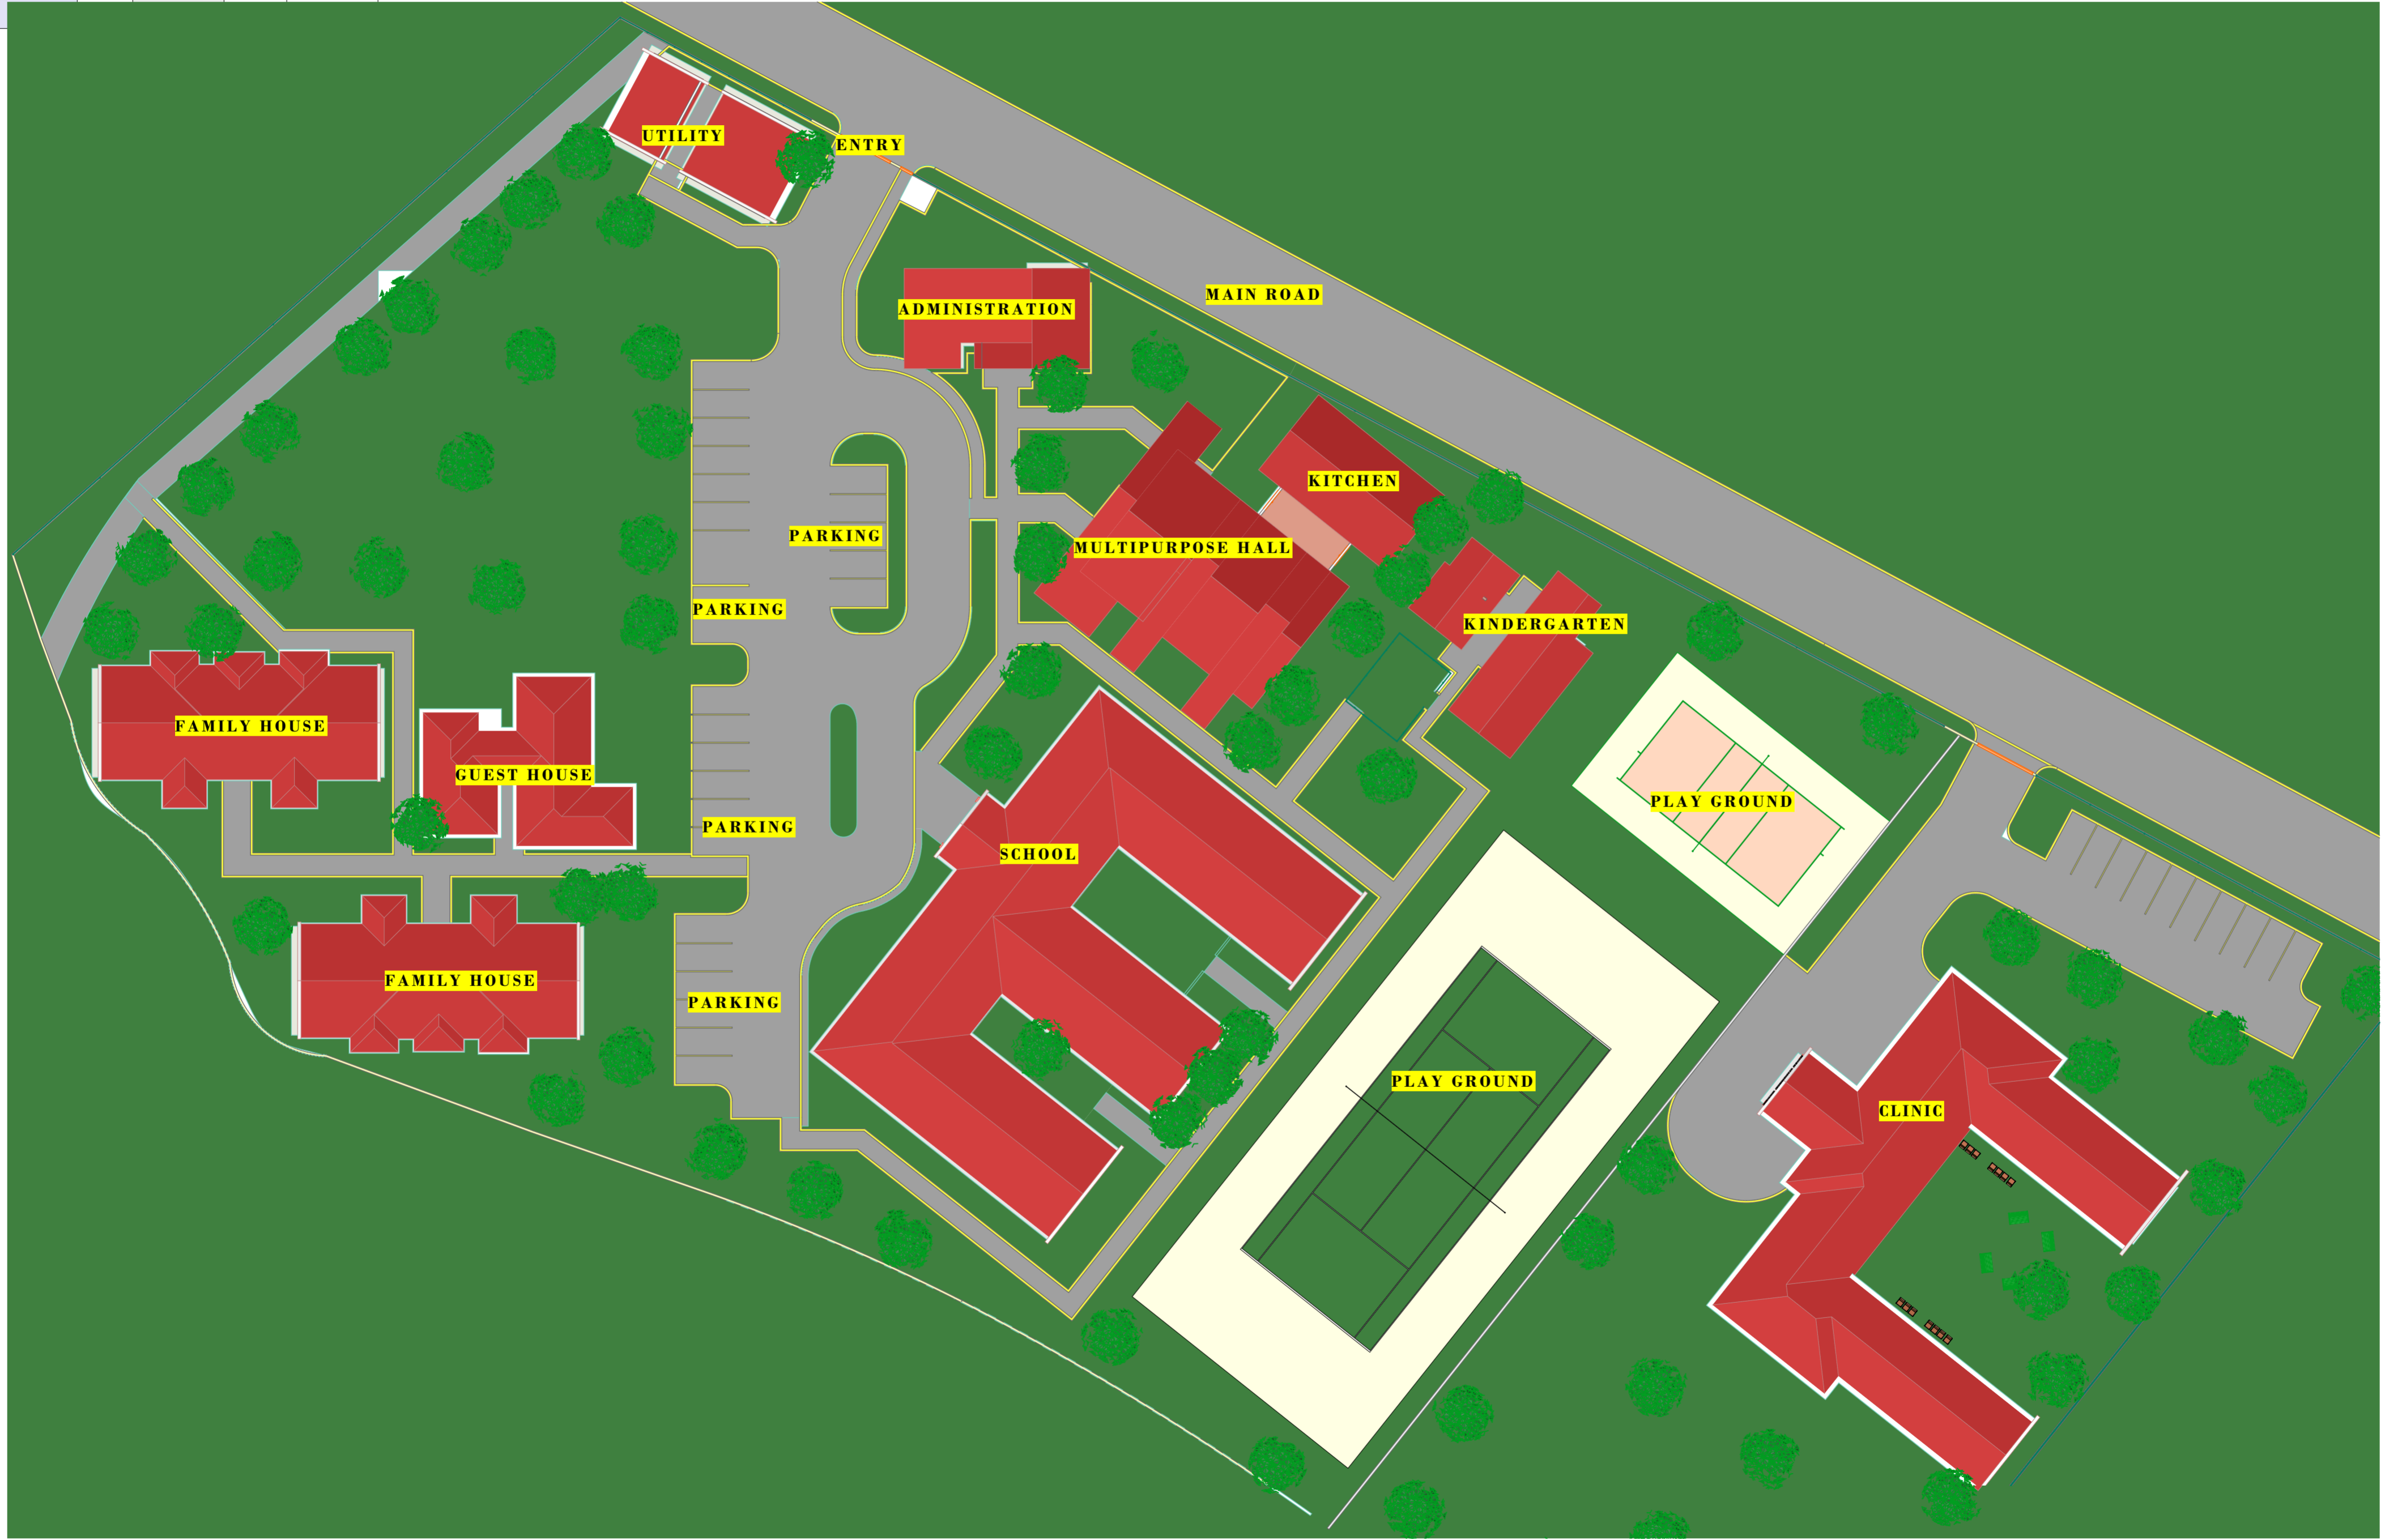



Drawn by: LOO
Checked by:
.....

PRESENTATION LAYOUTS - SITE PLAN



PROPOSED MAKINA COMMUNITY DEVELOPMENT PROJECT

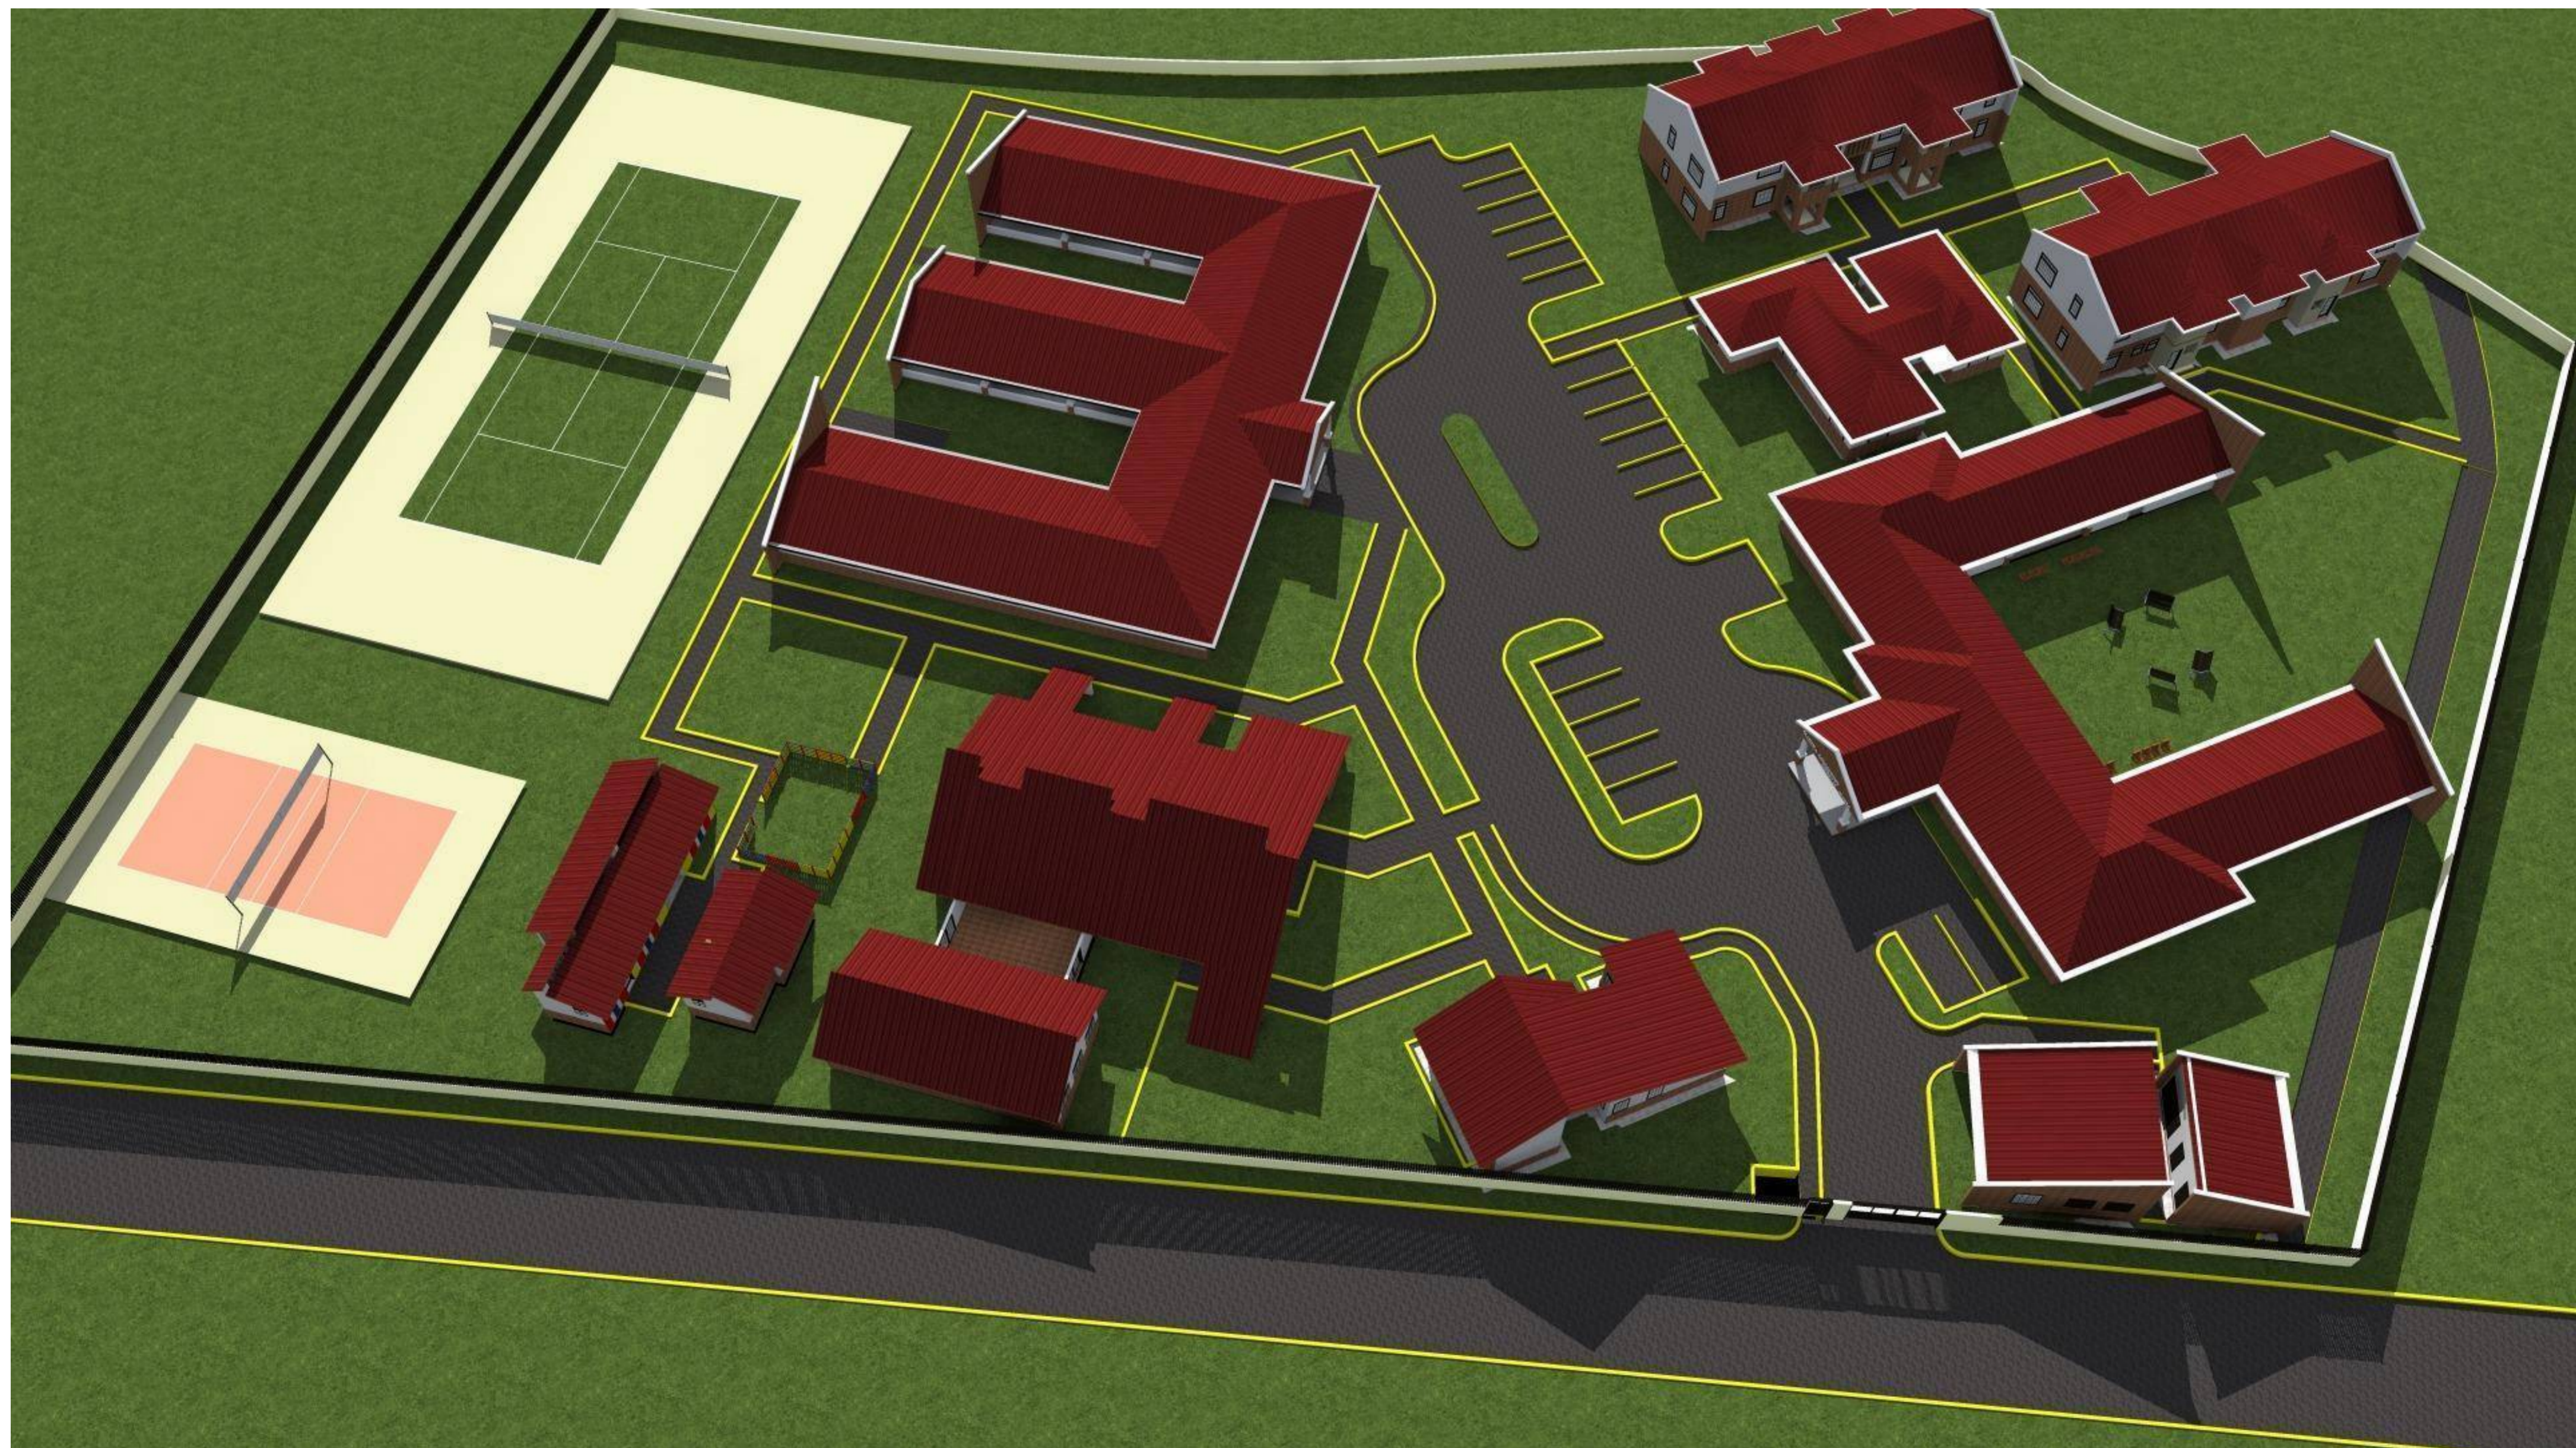






PROPOSED MAKINA COMMUNITY DEVELOPMENT PROJECT

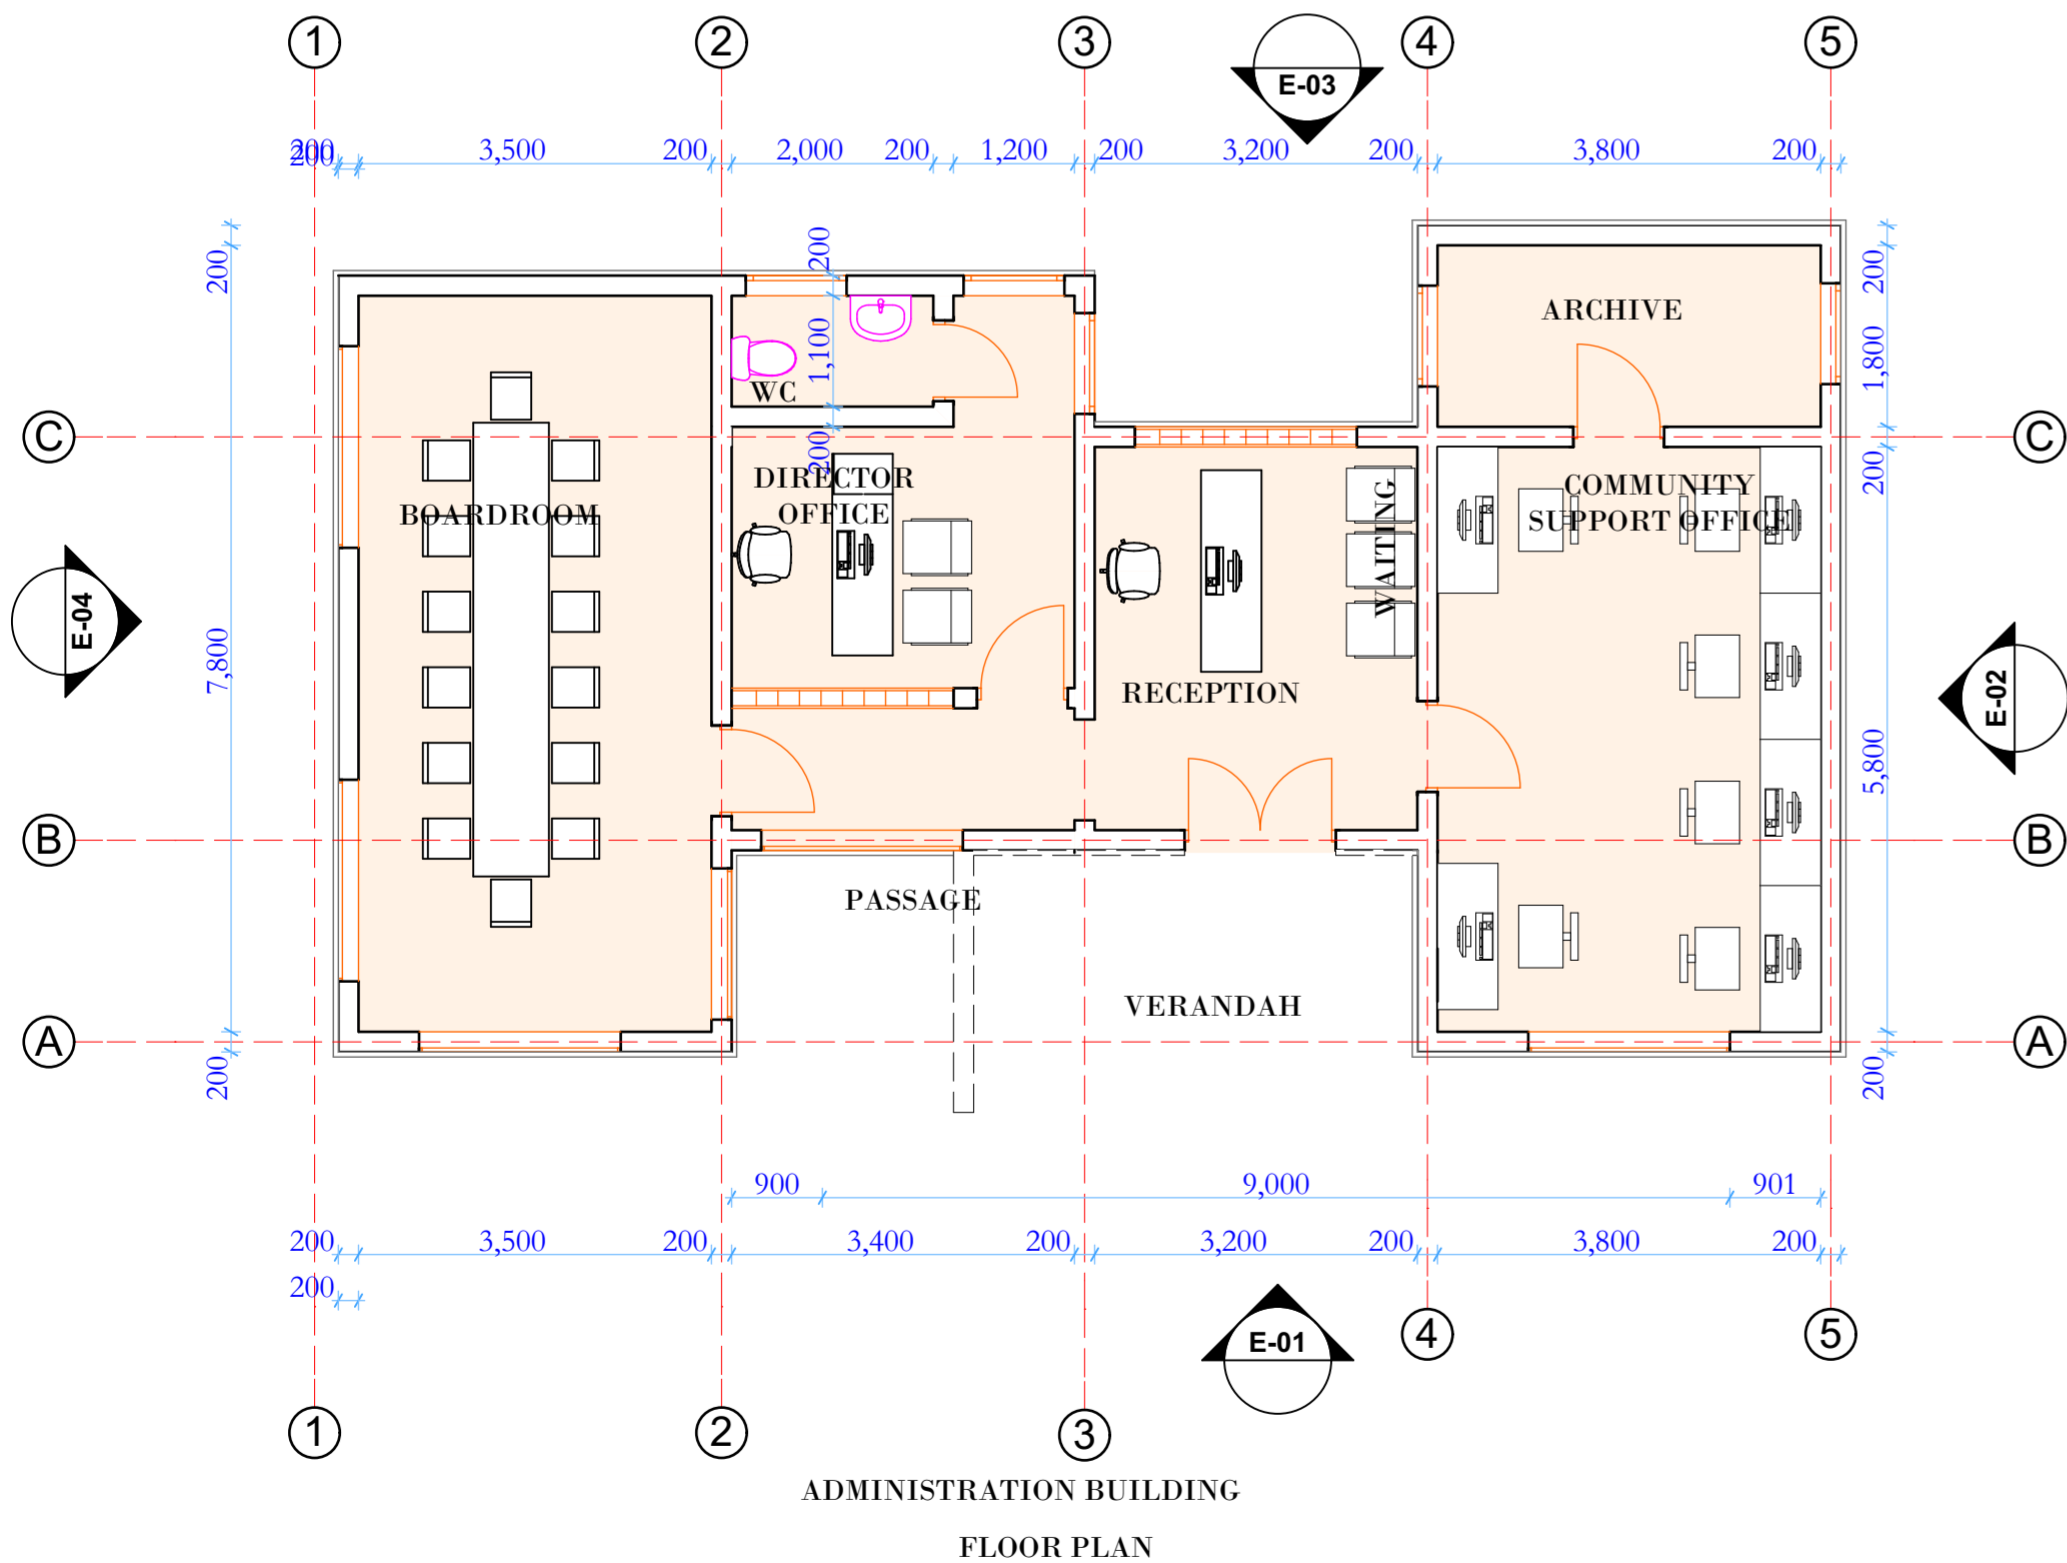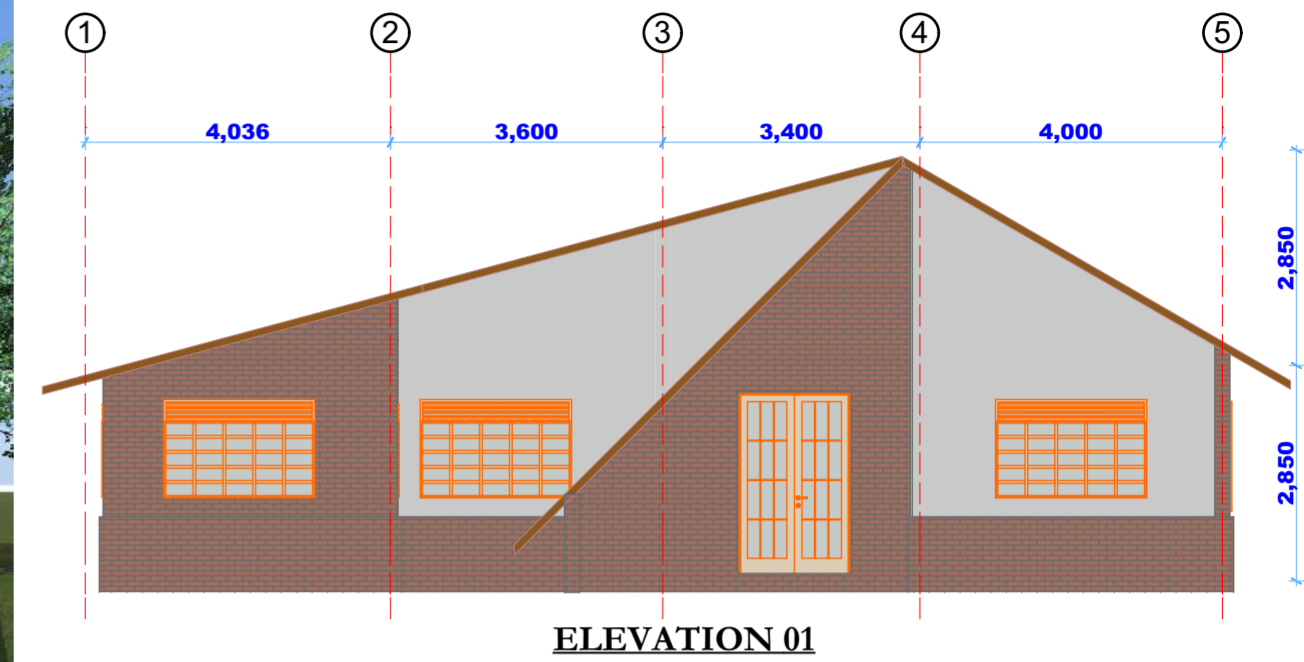

ADMINISTRATION BUILDING	
DEVELOPMENT STATISTICS	
SPACE	AREA (sqm)
Board Room	26 sqm
Directors Office/WC	18 sqm
Reception/Waiting	12sqm
Community Support Office	22 sqm
Archive	7 sqm
TOTAL	85 sqm

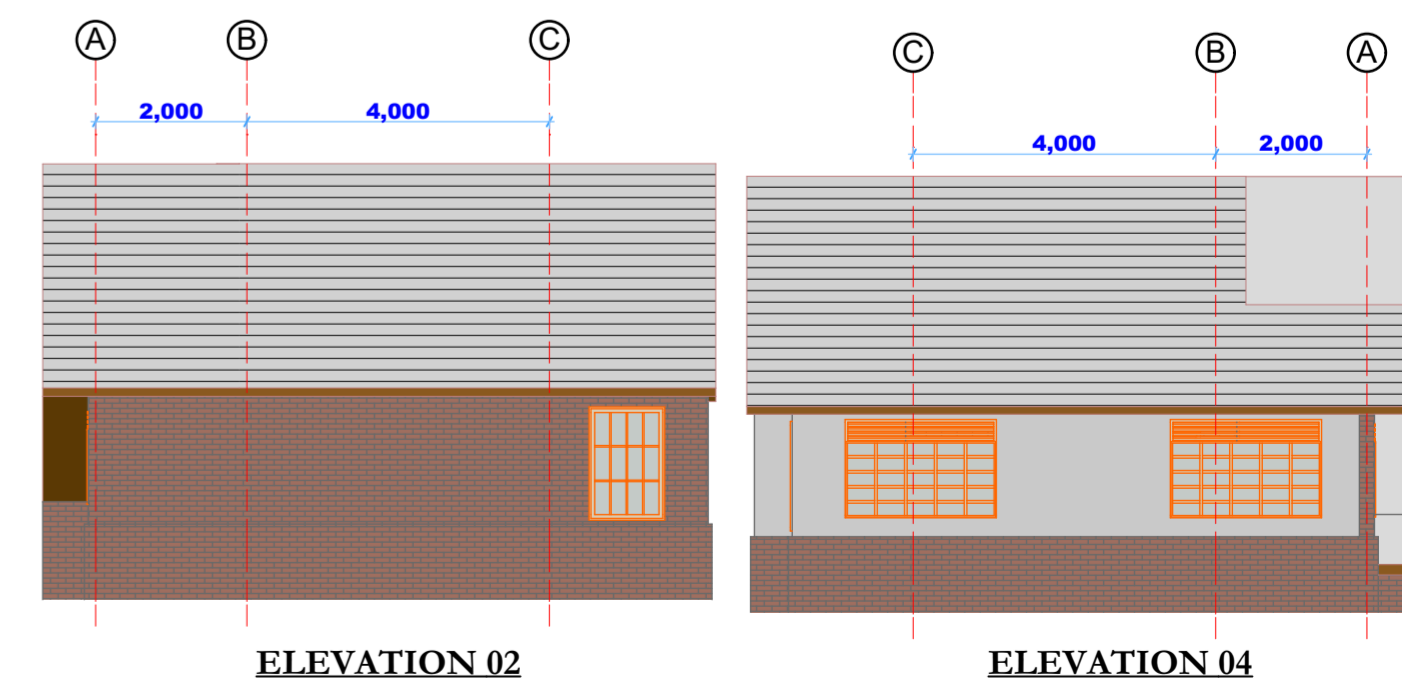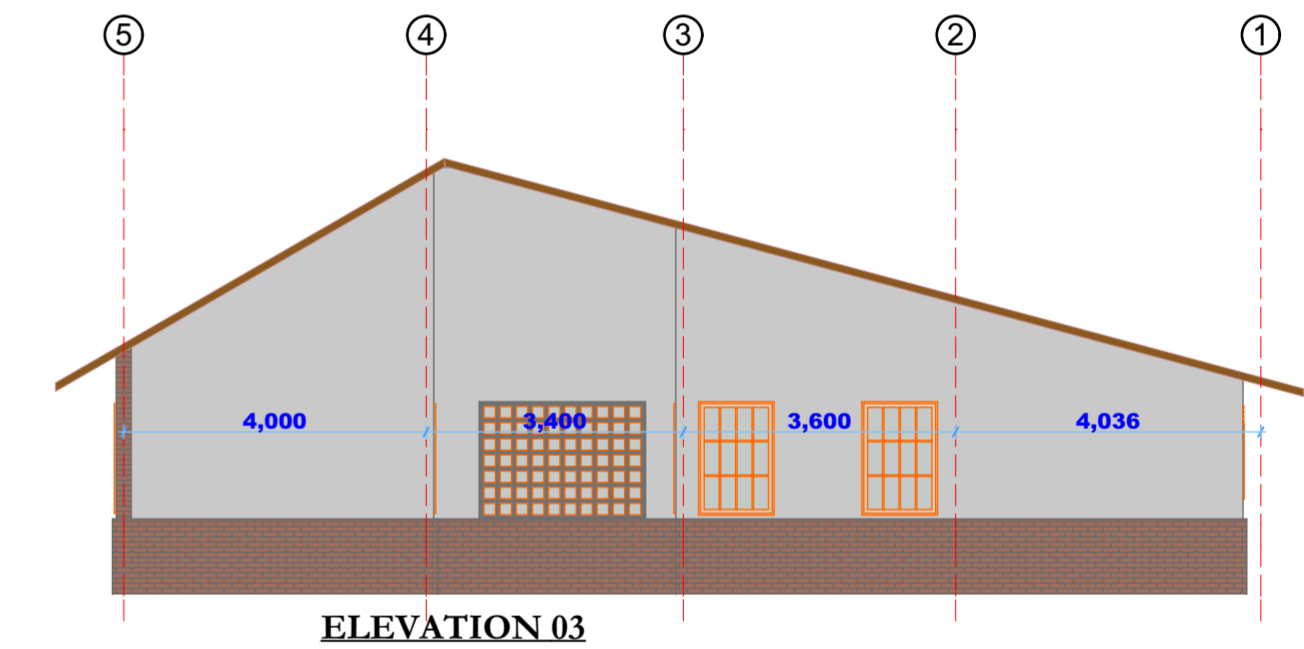


PROPOSED MAKINA COMMUNITY DEVELOPMENT PROJECT

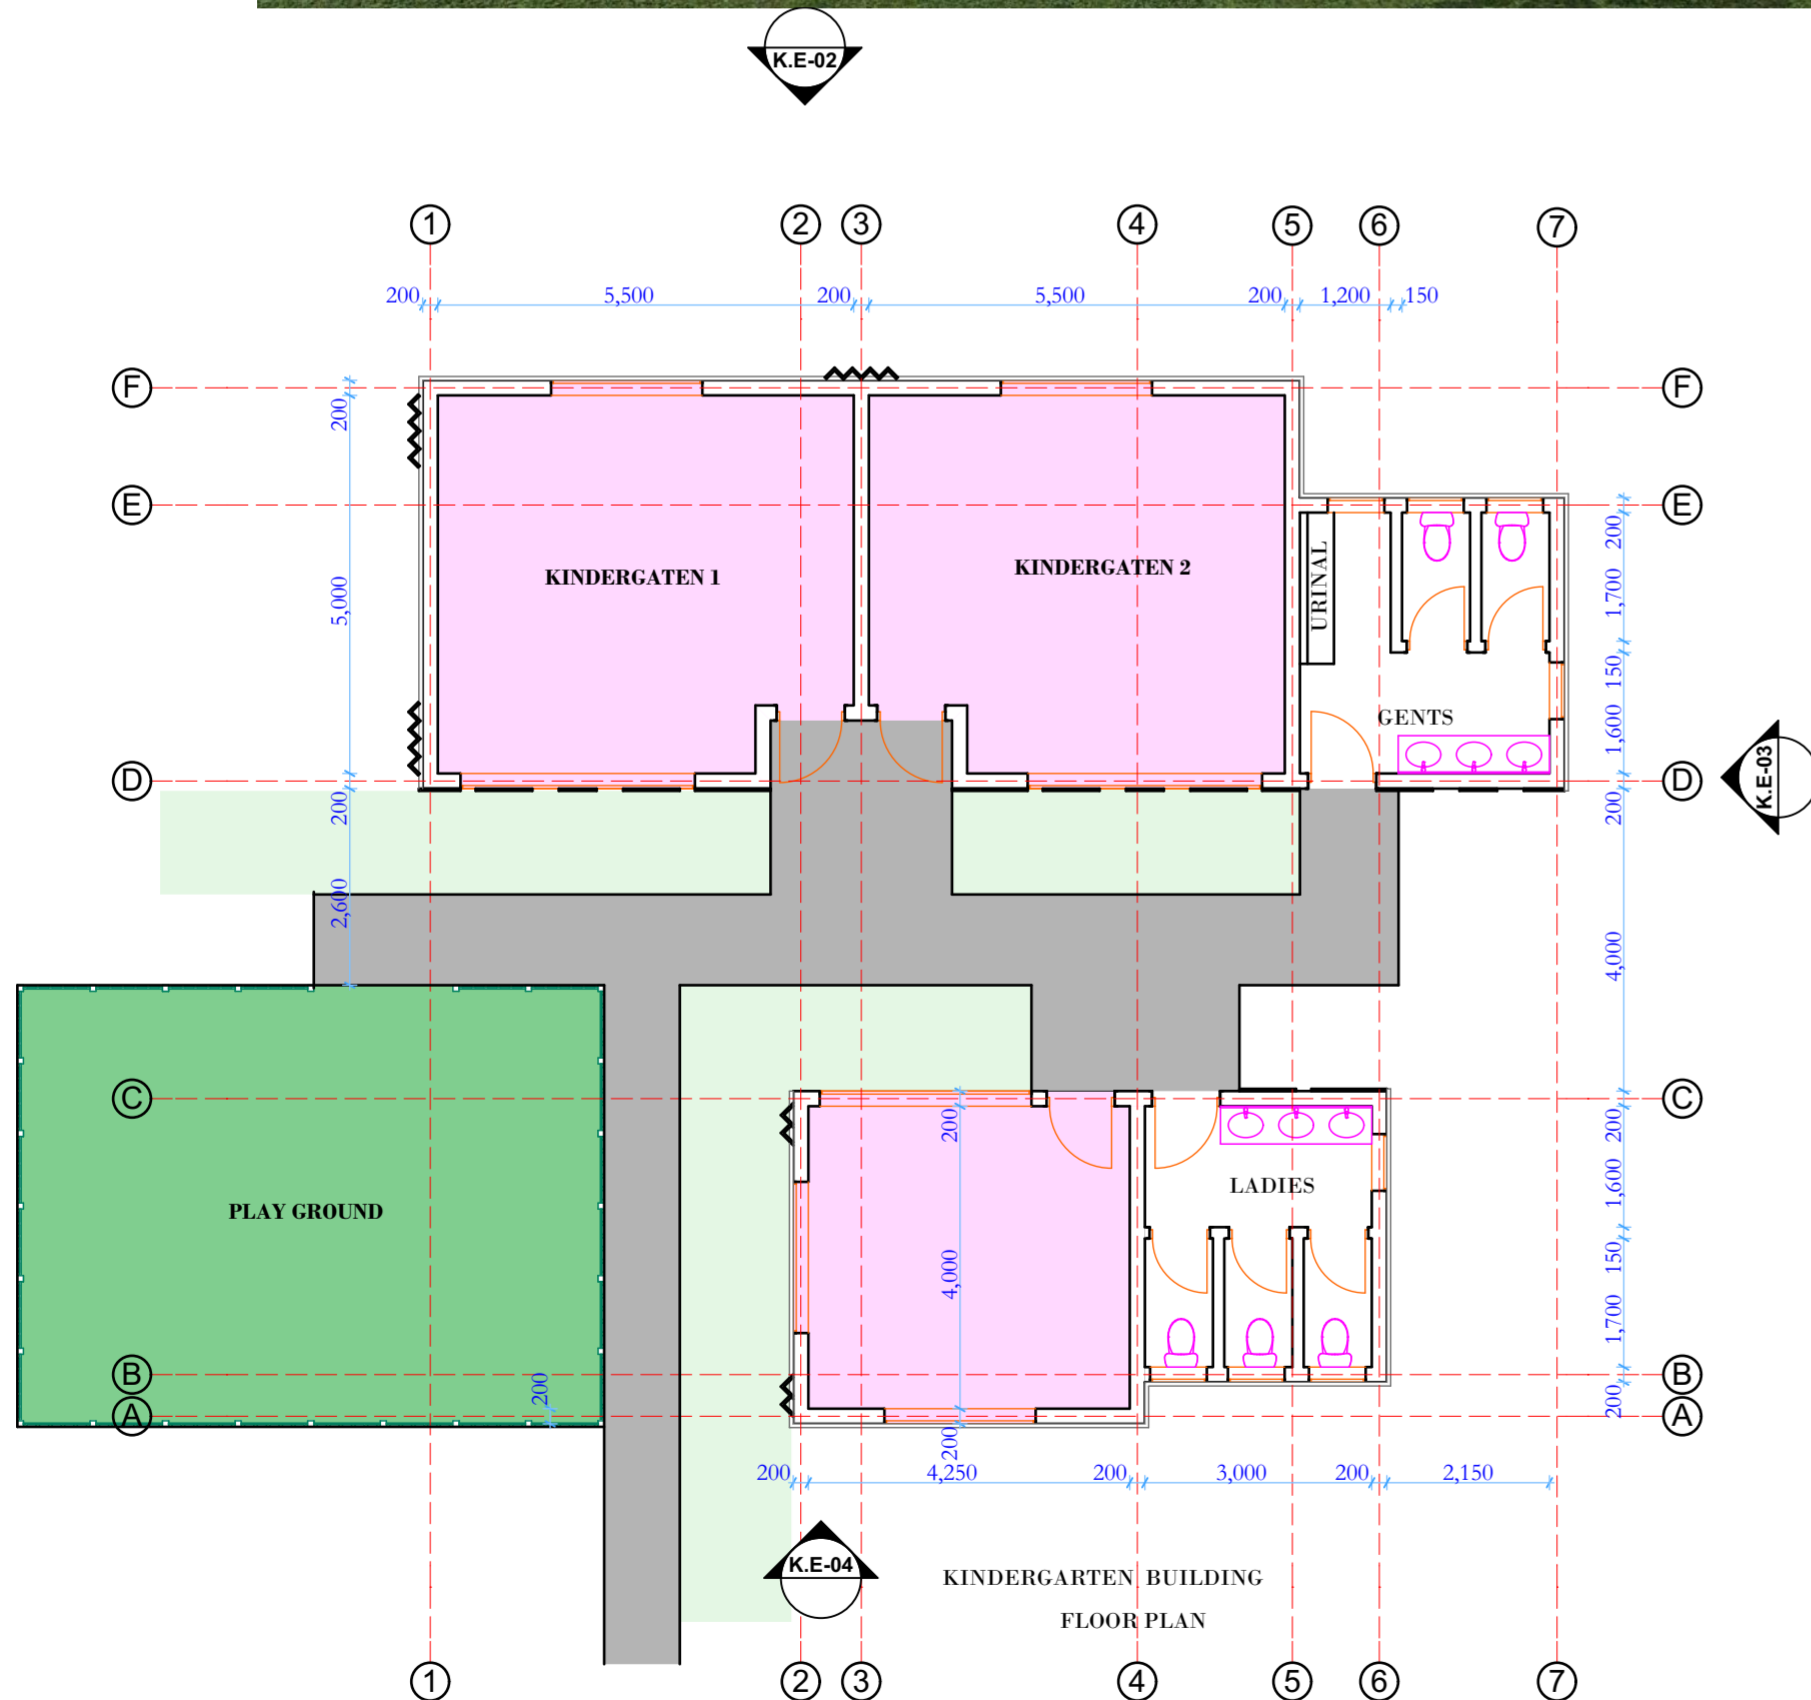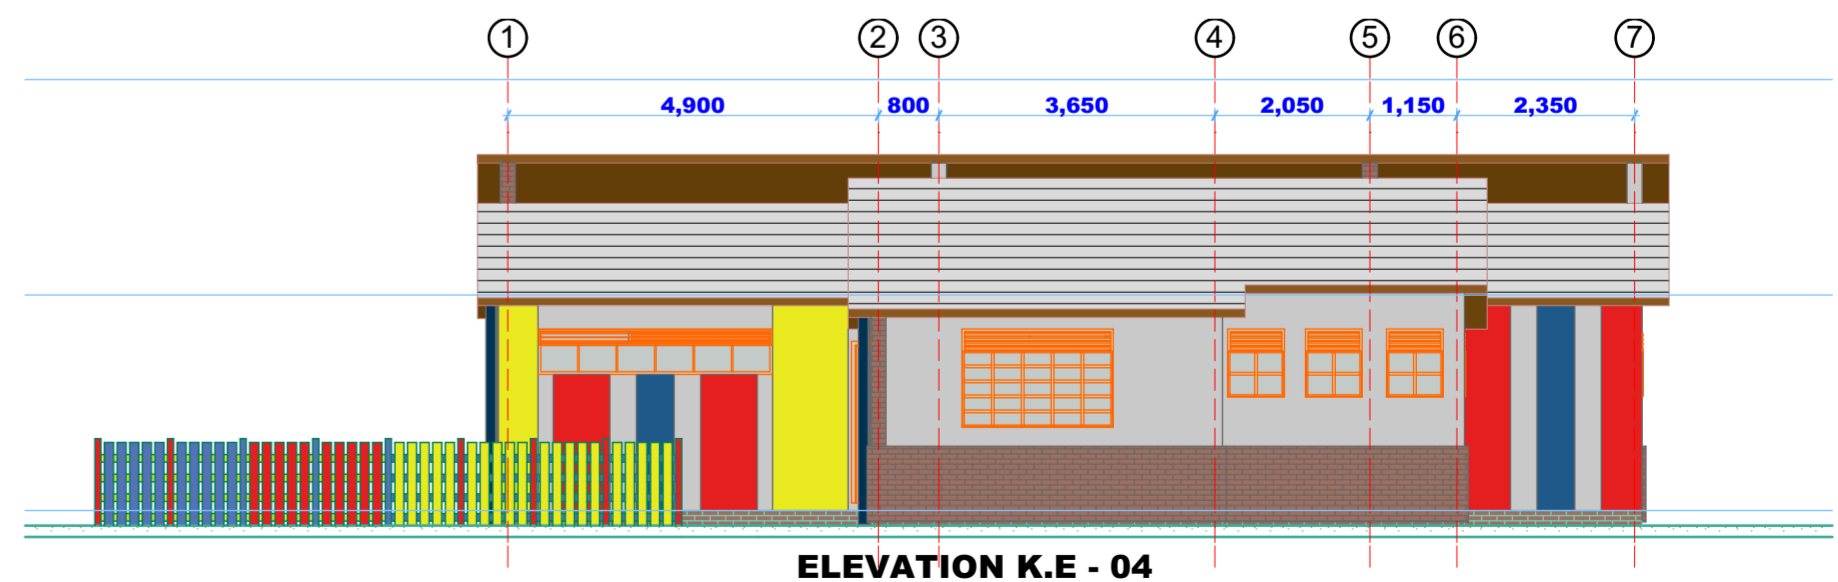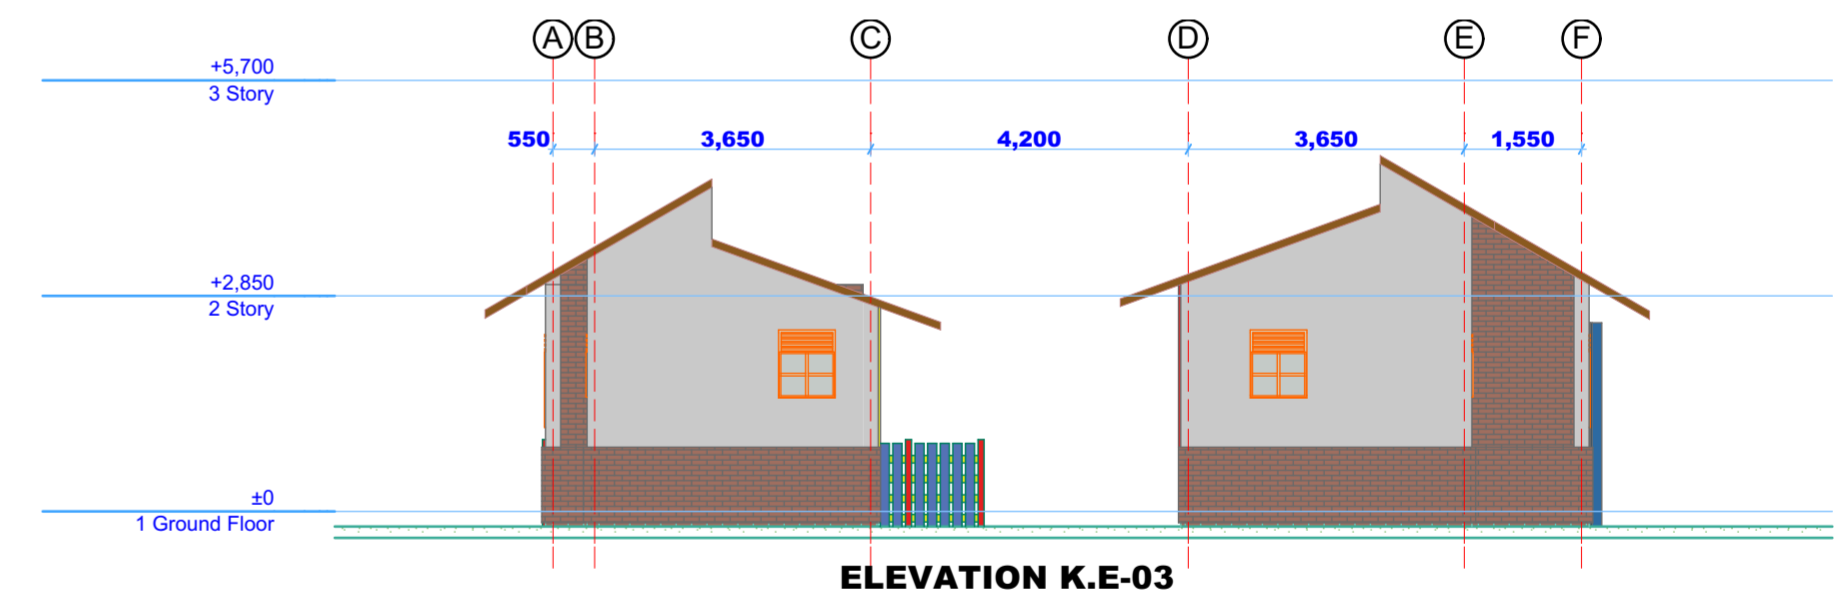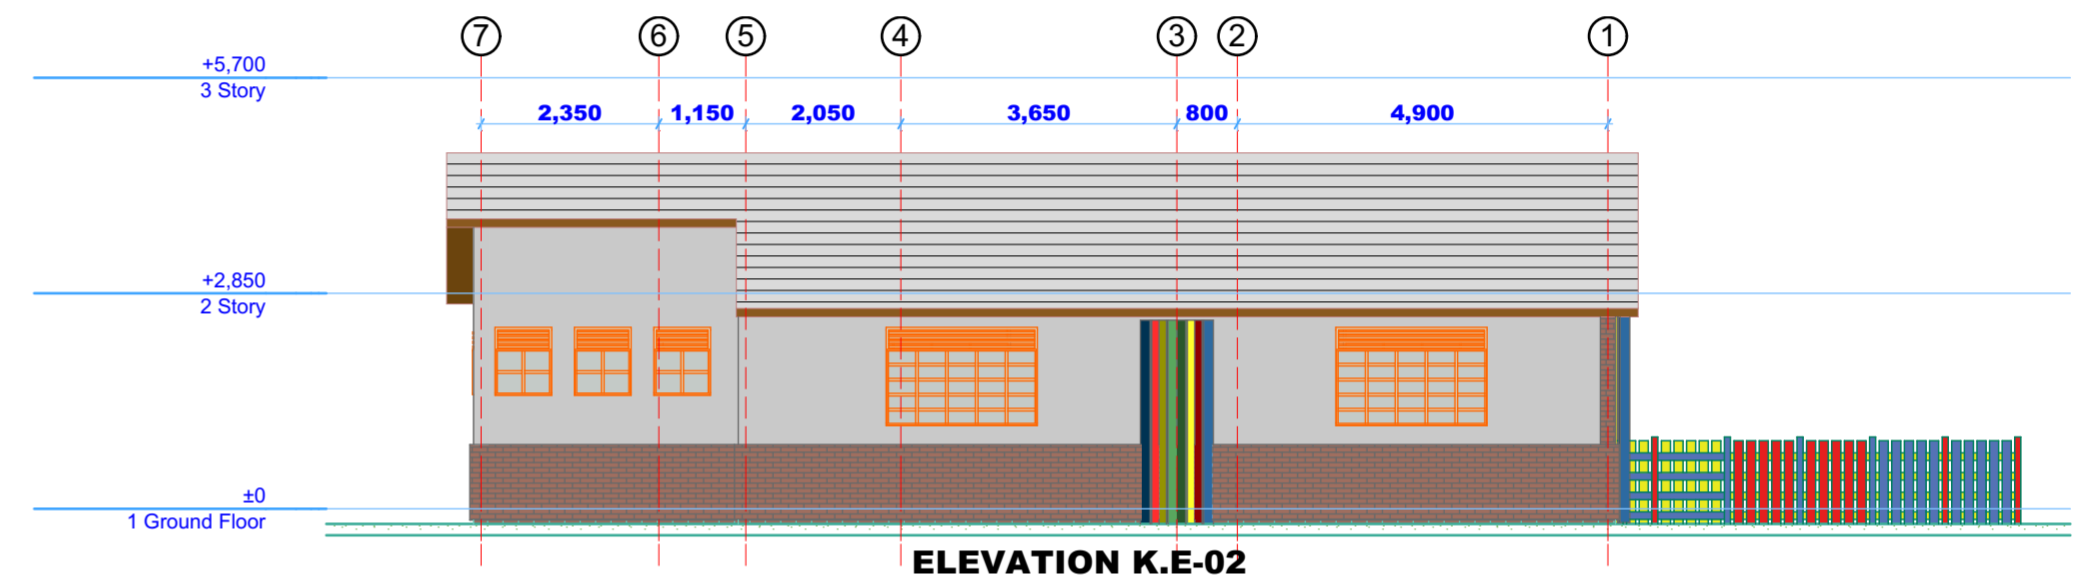
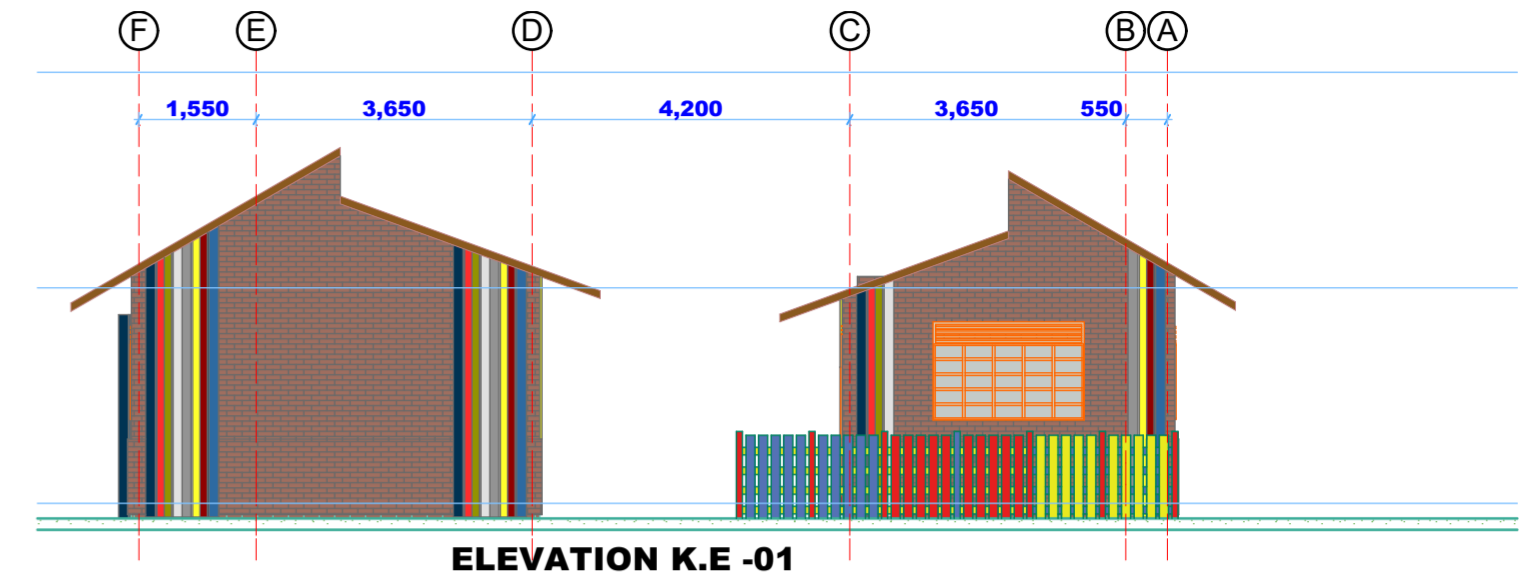


KINDERGARTEN DEVELOPMENT STATISTICS	
SPACE	AREA (sqm)
Kindergarten -1	26sqm
Kindergarten -2	26 sqm
Ladies	10 sqm
Gents	11 sqm
Office	17 sqm
TOTAL	90 sqm

PROPOSED MAKINA COMMUNITY DEVELOPMENT PROJECT

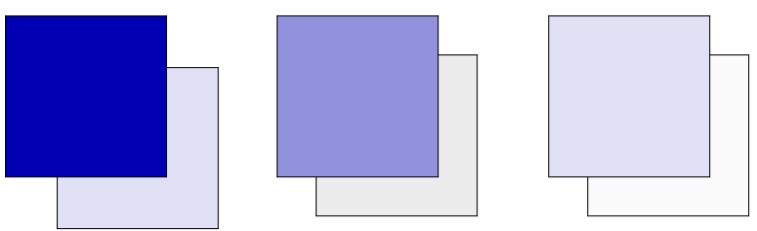

PROPOSED MAKINA COMMUNITY DEVELOPMENT PROJECT

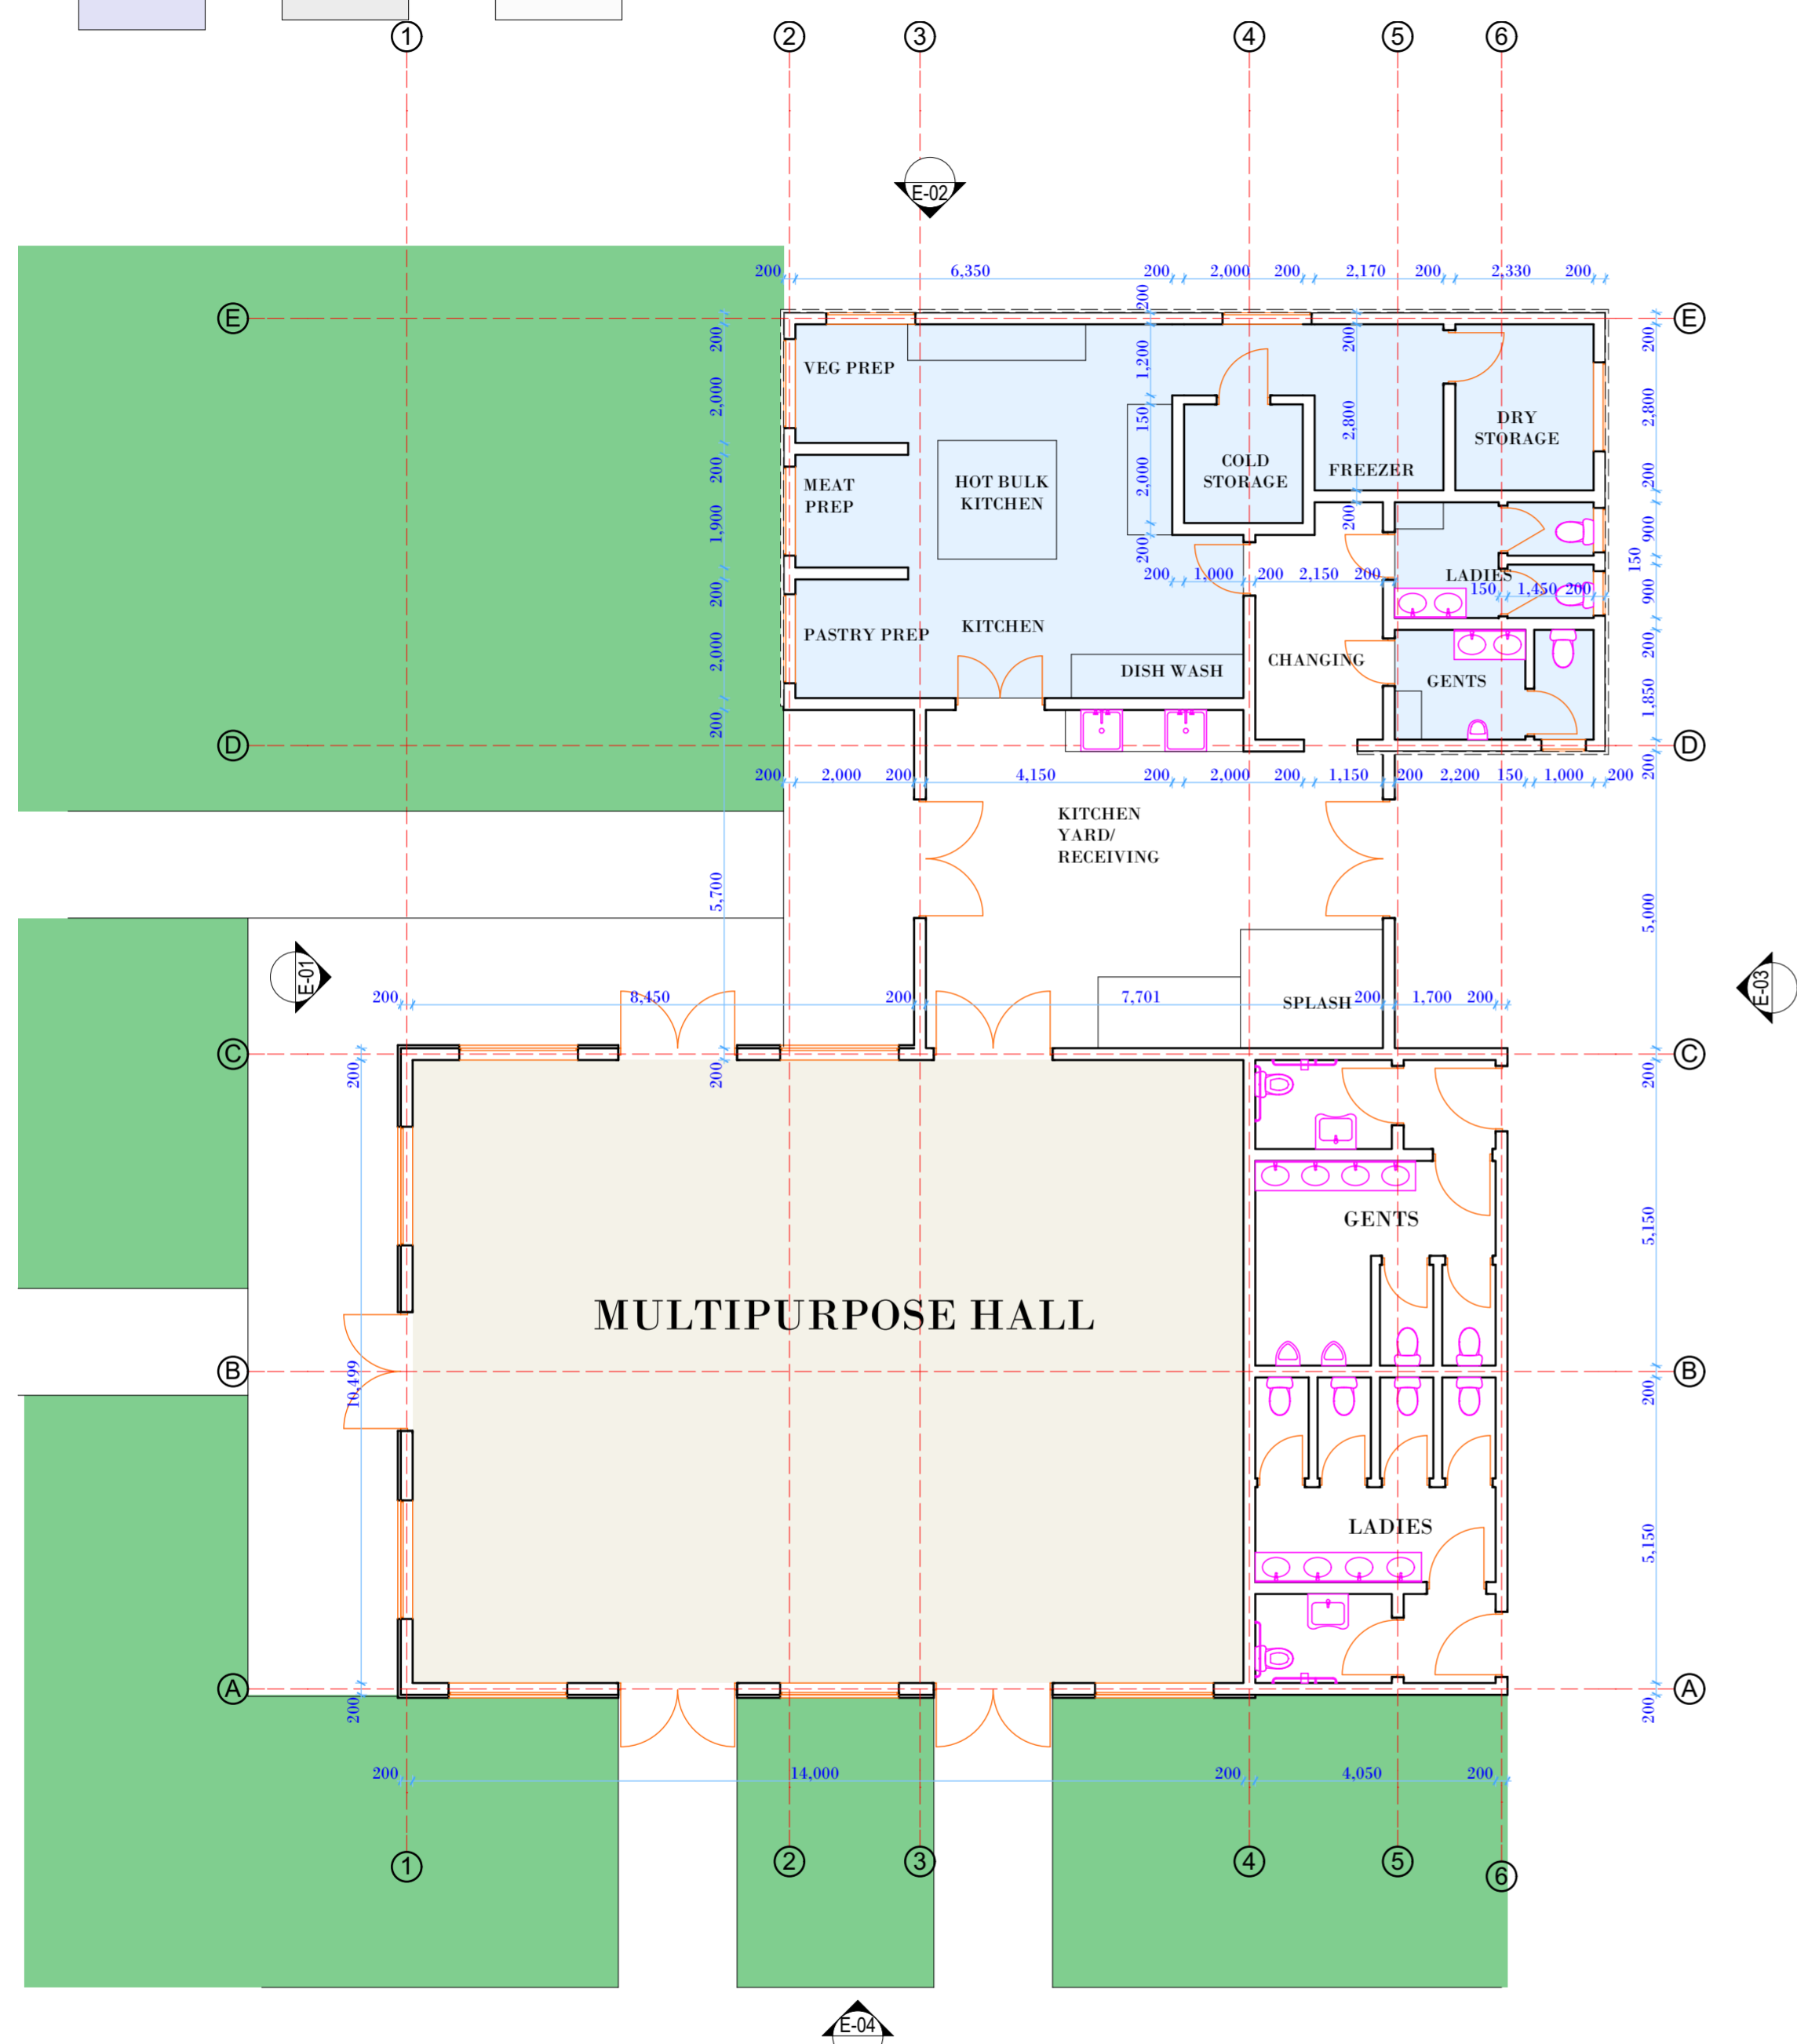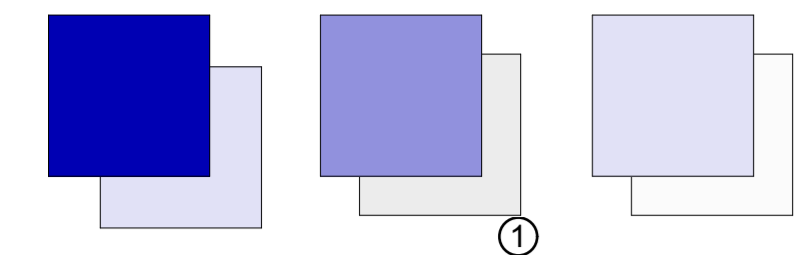


MULTIPURPOSE HALL&KITCHEN	
DEVELOPMENT STATISTICS	
SPACE	AREA (sqm)
Main Hall	147 sqm
Kitchen	79 sqm
Gents	21 sqm
Ladies	21 sqm
TOTAL	288 sqm

MULTIPURPOSE HALL
FLOOR PLAN






Drawn by: LOO
Checked by:

PRESENTATION LAYOUTS - MULTI - PURPOSE HALL

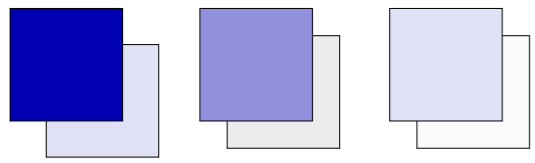


PROPOSED MAKINA COMMUNITY DEVELOPMENT PROJECT

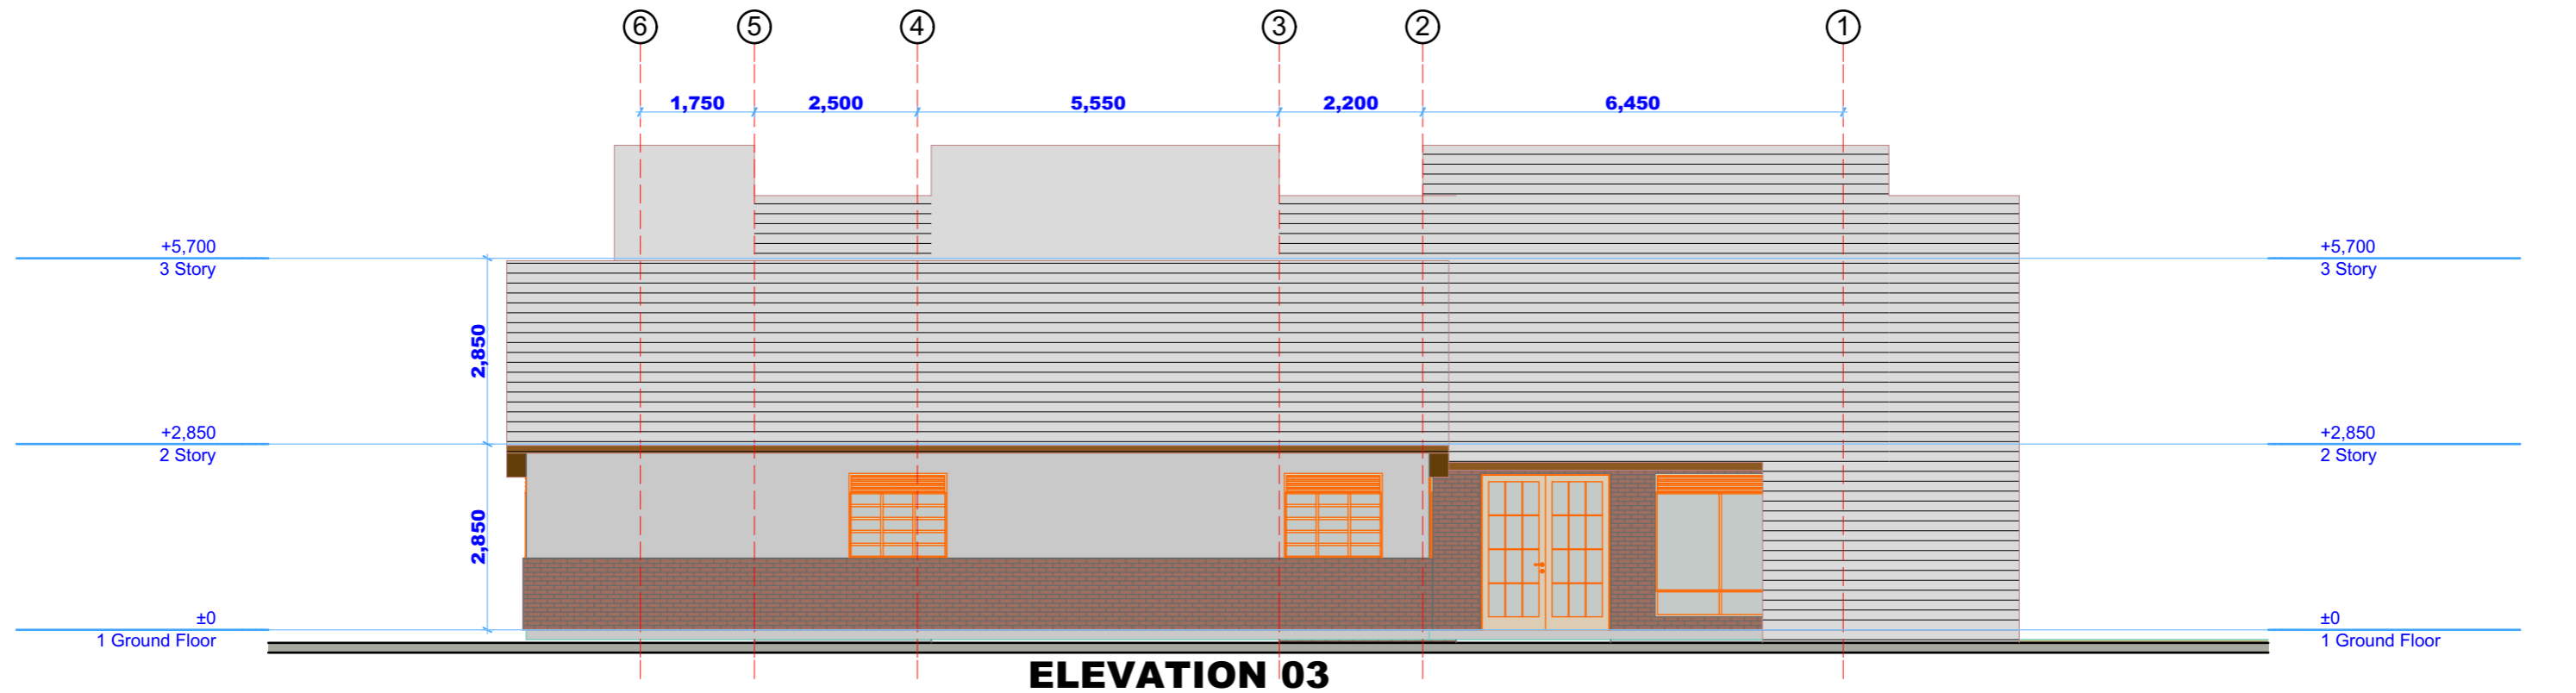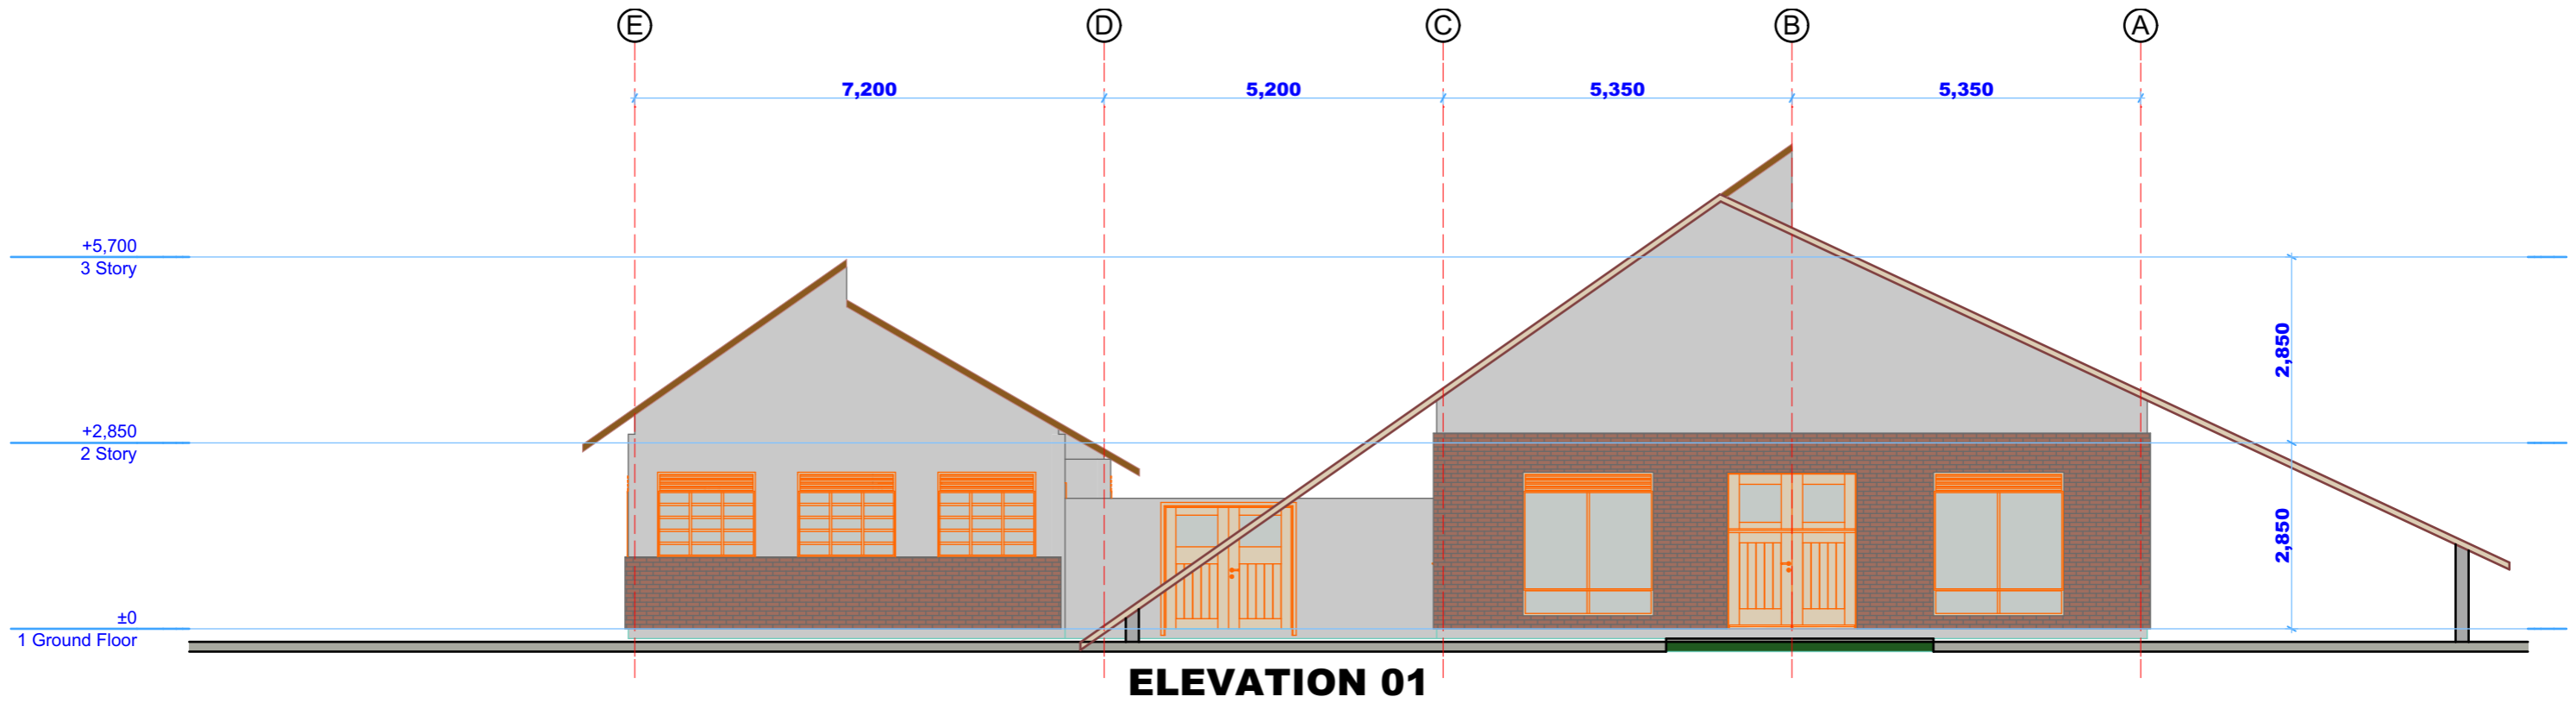

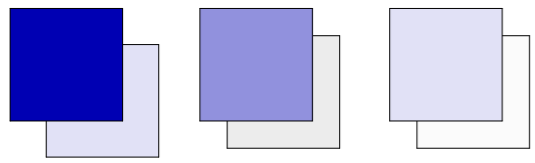


PROPOSED MAKINA COMMUNITY DEVELOPMENT PROJECT

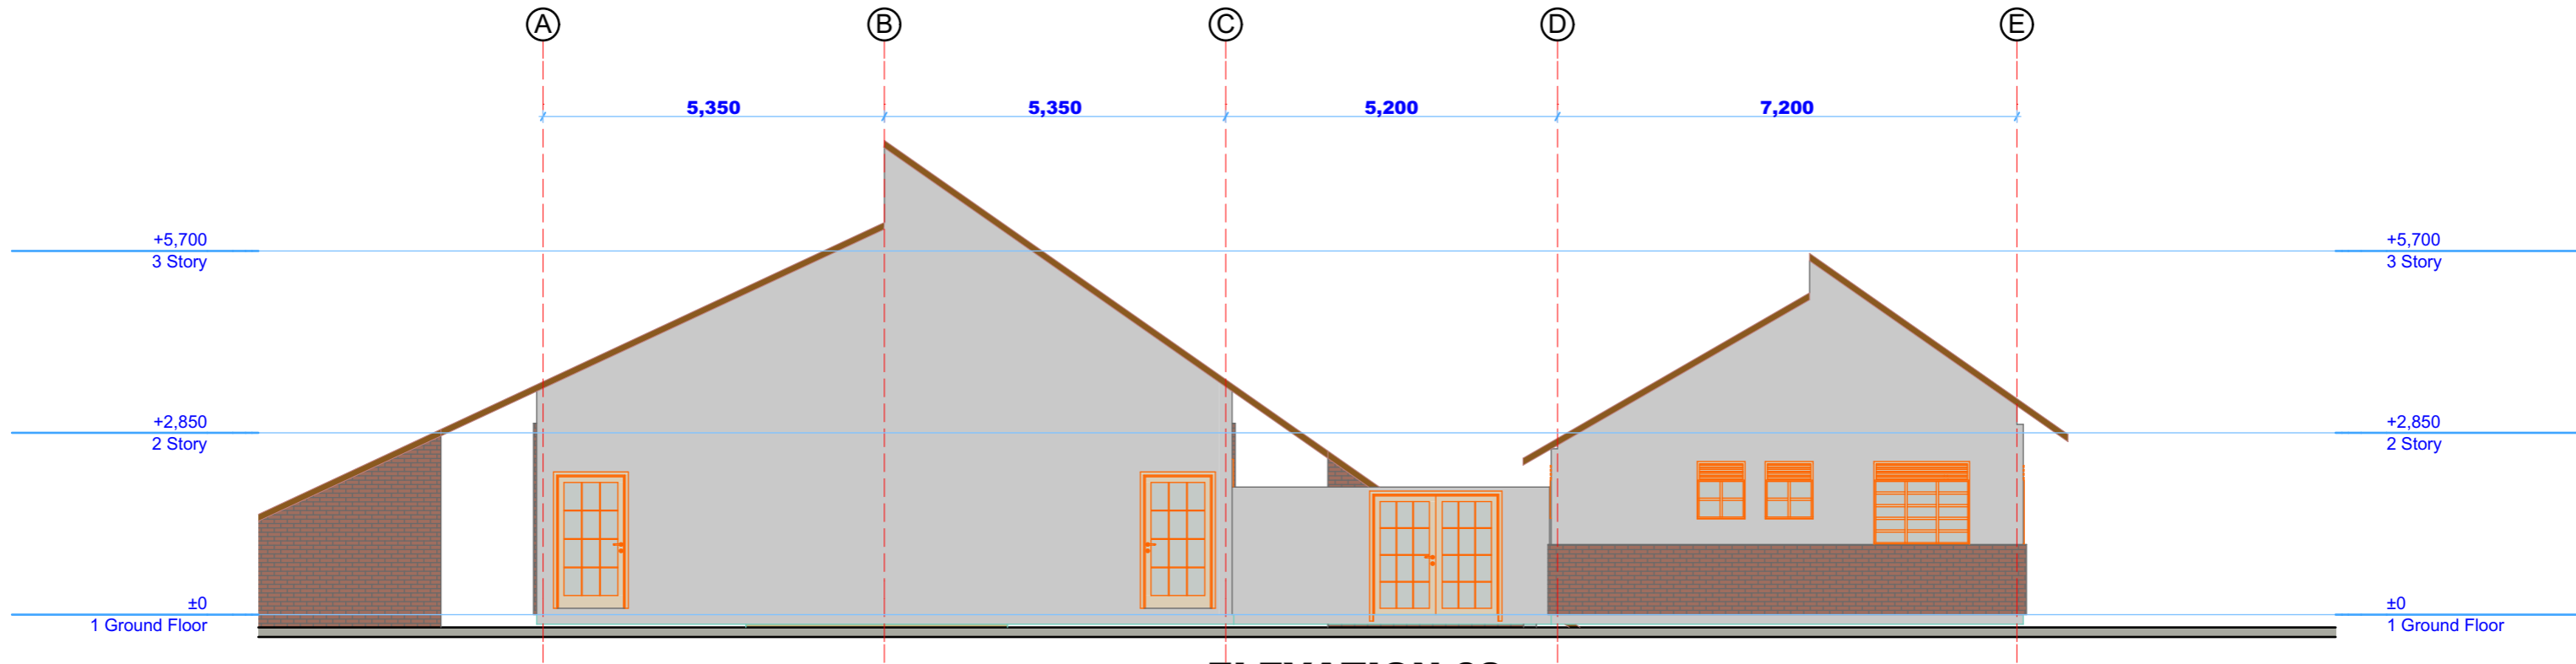

ELEVATION 03




ELEVATION 04

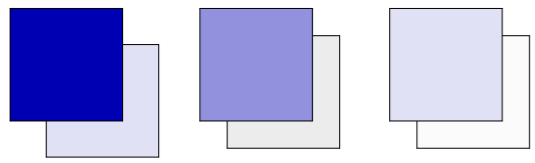

PROPOSED MAKINA COMMUNITY DEVELOPMENT PROJECT




PROPOSED MAKINA COMMUNITY DEVELOPMENT PROJECT

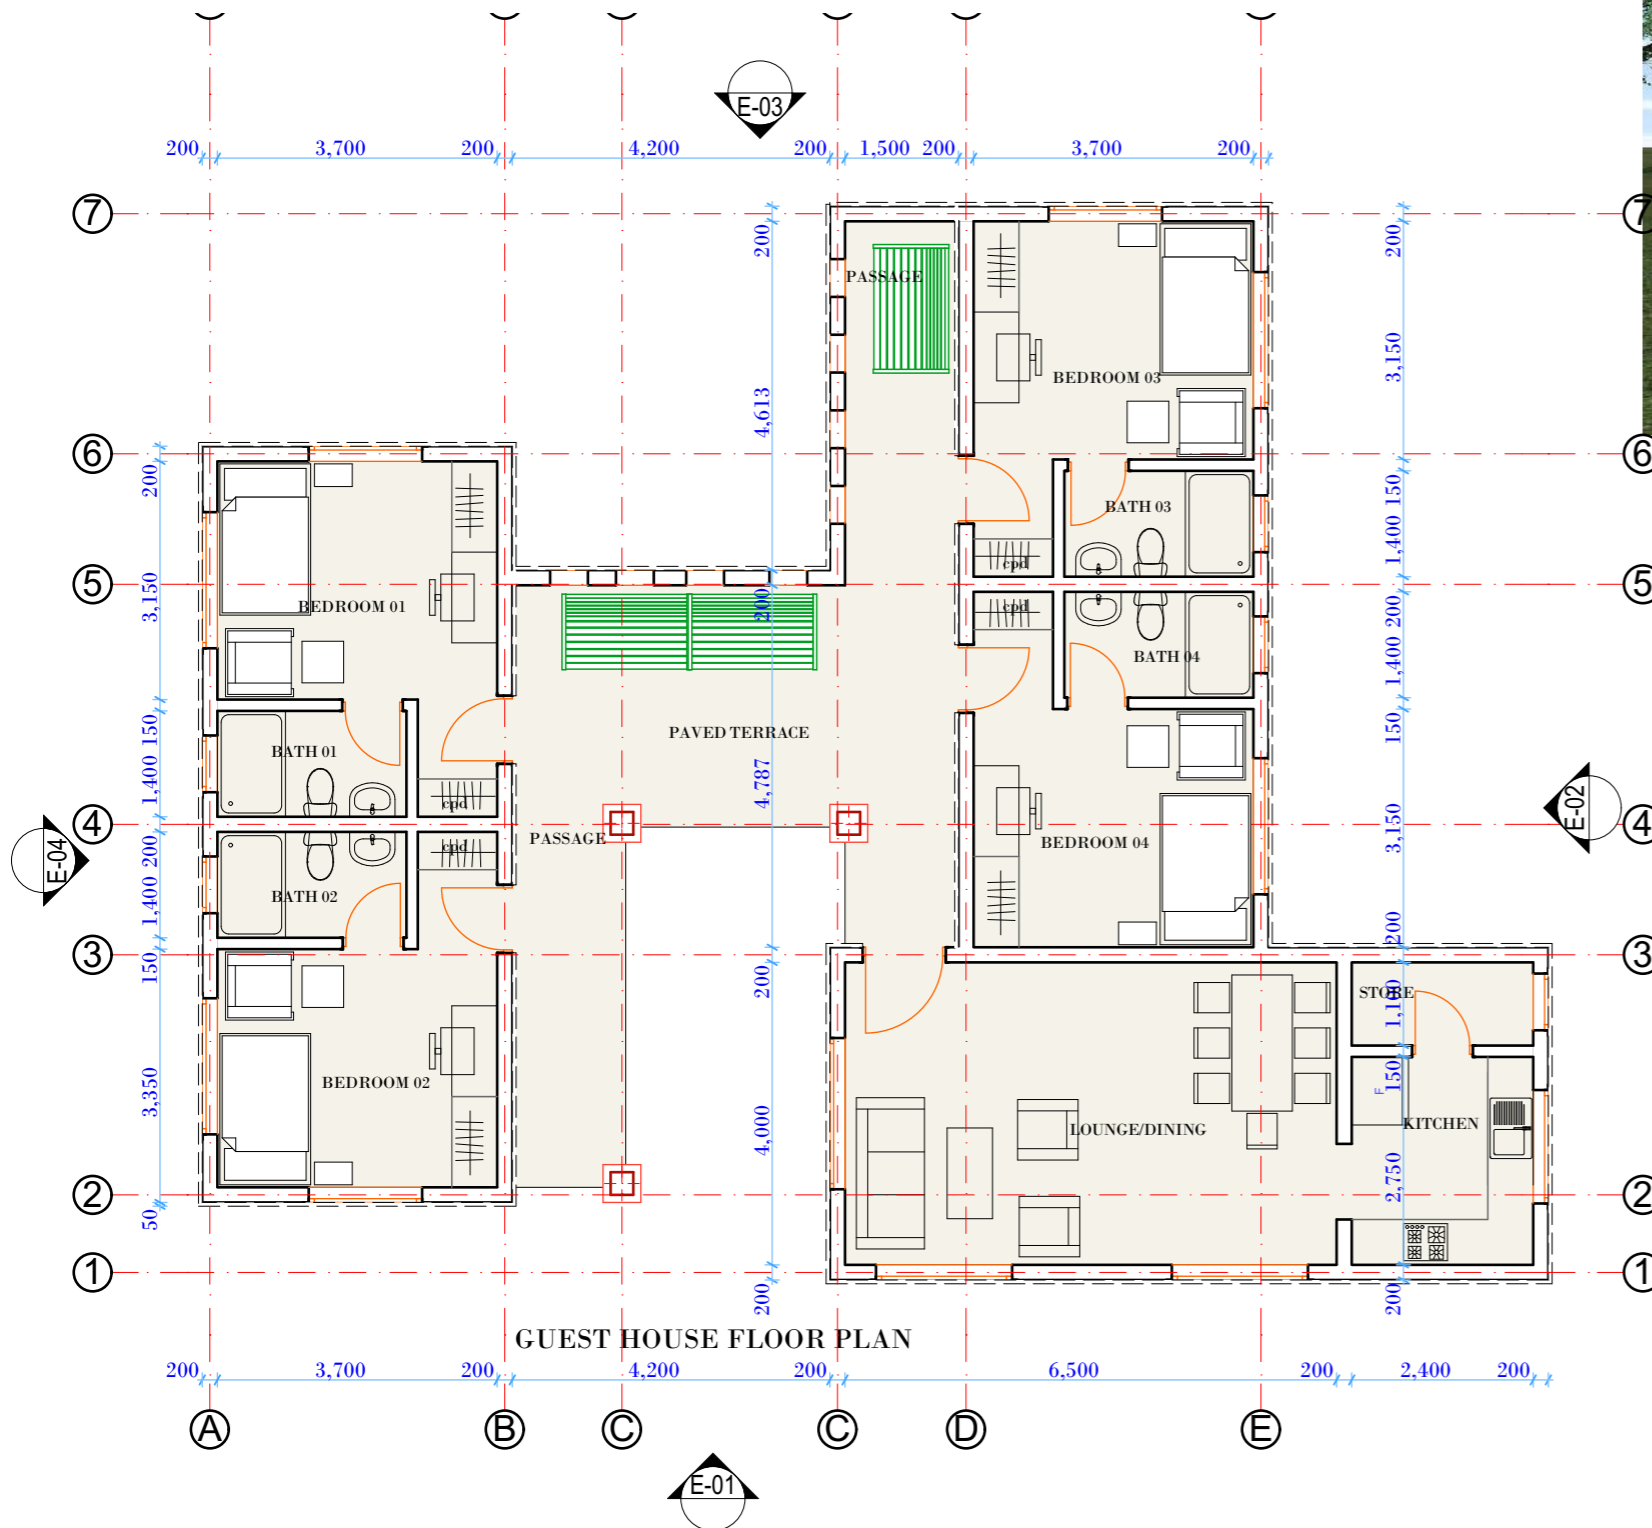


GUEST HOUSE	
DEVELOPMENT STATISTICS	
SPACE	AREA (sqm)
Bedroom 01	13 sqm
Bath 01	4 sqm
Bedroom 02	13 sqm
Bath 02	4 sqm
Bedroom 03	13 sqm
Bath 03	4 sqm
Bedroom 04	13 sqm
Bath 04	4 sqm
Lounge/Dining	26 sqm
Terrace	10 sqm
Kitchen	7 sqm
Store	3 sqm
TOTAL	114 sqm


PROPOSED MAKINA COMMUNITY DEVELOPMENT PROJECT

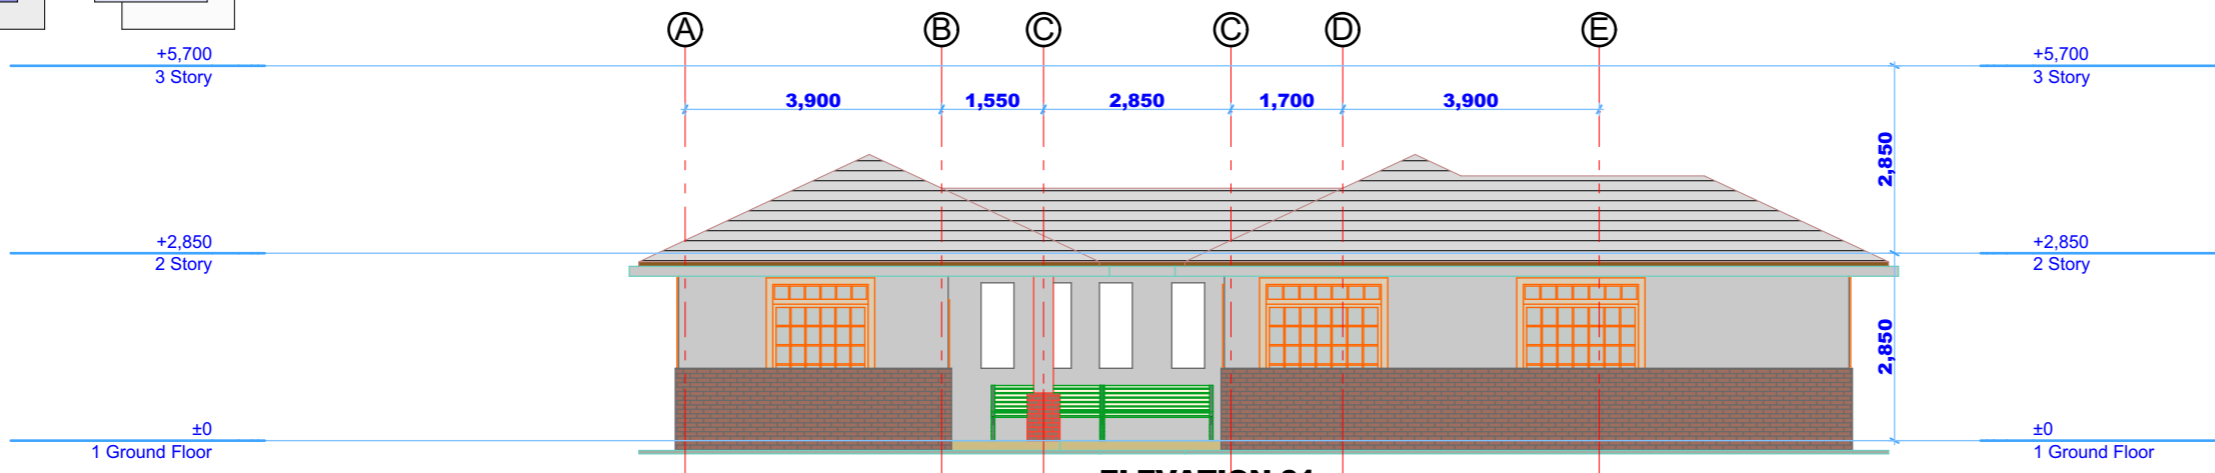


ELEVATION 01

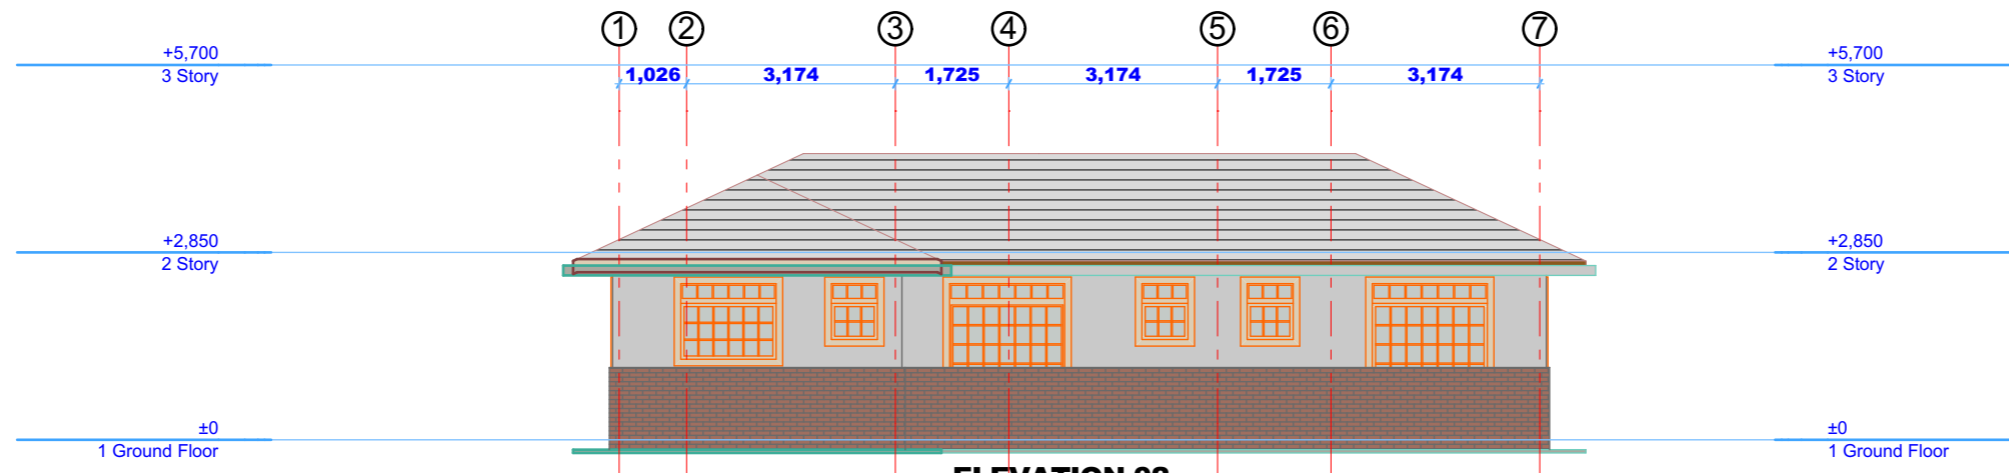

ELEVATION 02

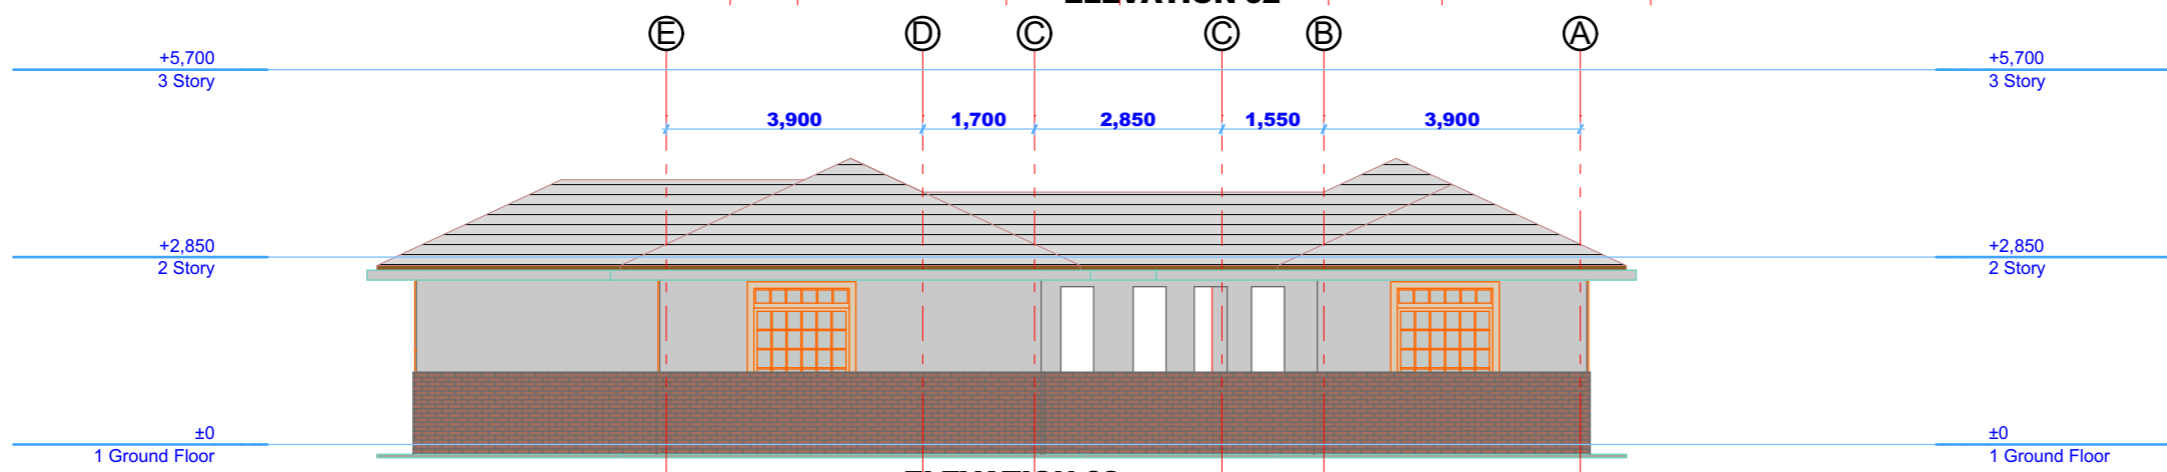

ELEVATION 03

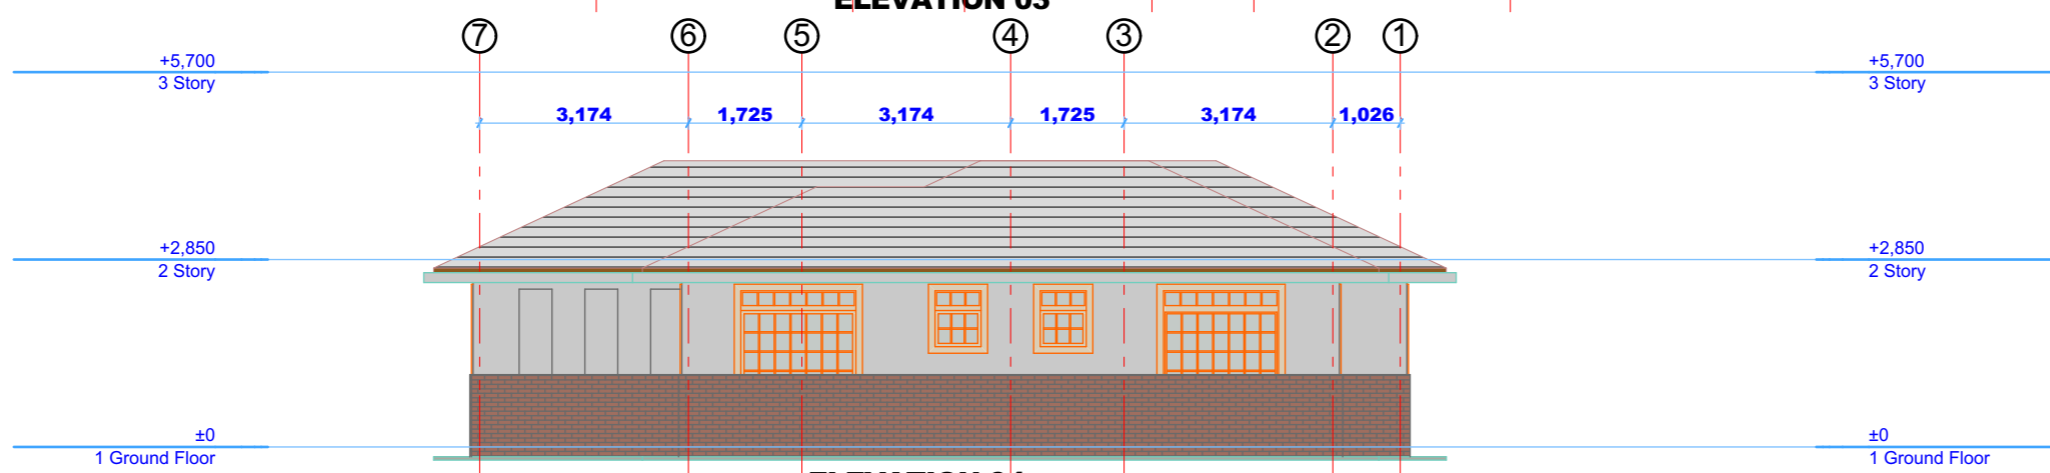

ELEVATION 04




Drawn by: LOO
Checked by:

PRESENTATION LAYOUTS - GUEST HOUSE


Layout
5/29/2019

A.01.2

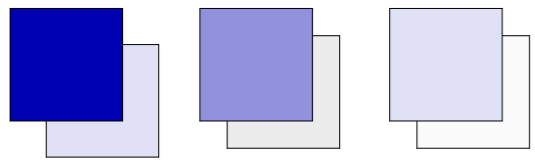

PROPOSED MAKINA COMMUNITY DEVELOPMENT PROJECT




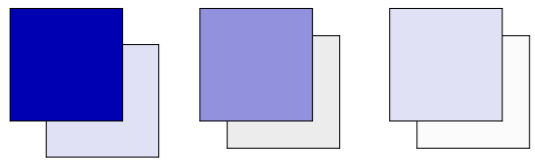

PROPOSED MAKINA COMMUNITY DEVELOPMENT PROJECT






PROPOSED MAKINA COMMUNITY DEVELOPMENT PROJECT

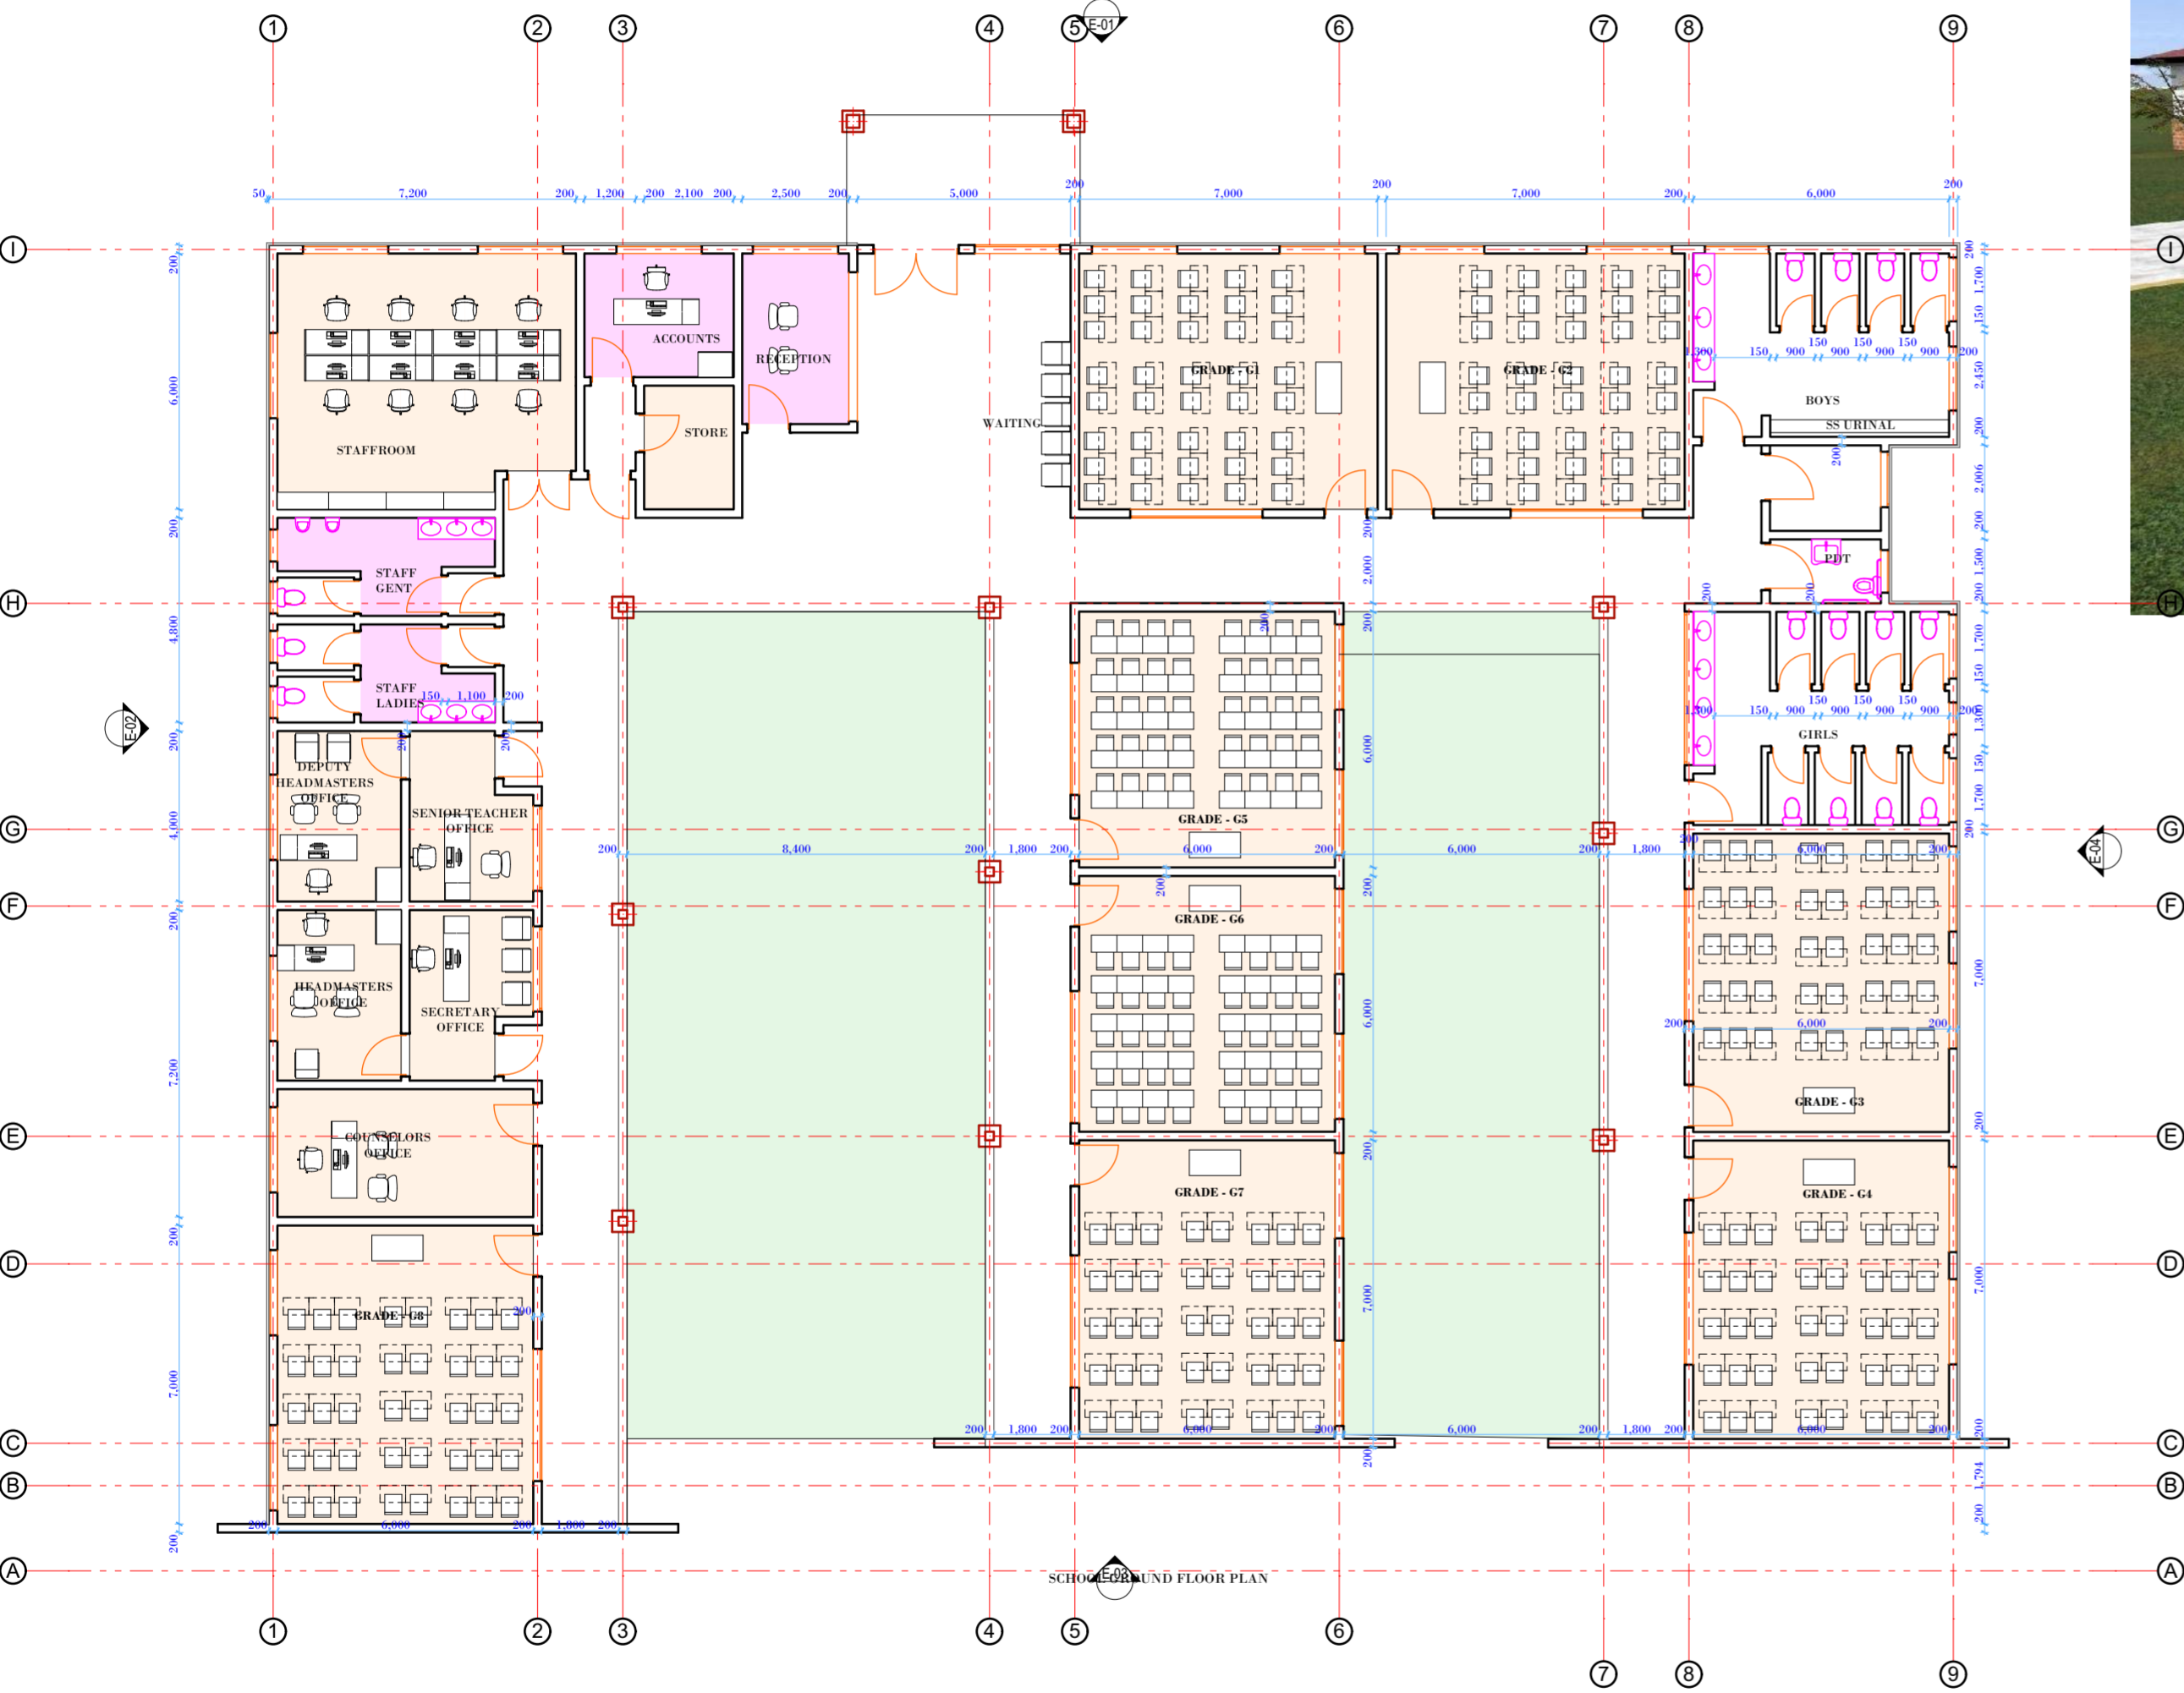

SCHOOL	
DEVELOPMENT STATISTICS	
SPACE	AREA (sqm)
Grade - G1	42 sqm
Grade - G2	42 sqm
Grade - G3	42 sqm
Grade - G4	42 sqm
Grade - G5	36 sqm
Grade - G6	36 sqm
Grade - G7	42 sqm
Grade - G8	42 sqm
Janitors	5 sqm
PDT	4 sqm
Boys	28 sqm
Girls	33 sqm
Staff Gents	11 sqm
Staff Ladies	11 sqm
Staffroom	40 sqm
Accounts	10 sqm
Headmasters' Office	12 sqm
Secretary Office	10 sqm
Dep. Headmasters' Office	12 sqm
Senior Teachers' Office	10 sqm
Reception/Waiting area	48 sqm
Counselors office	18 sqm
TOTAL	576 sqm


PROPOSED MAKINA COMMUNITY DEVELOPMENT PROJECT

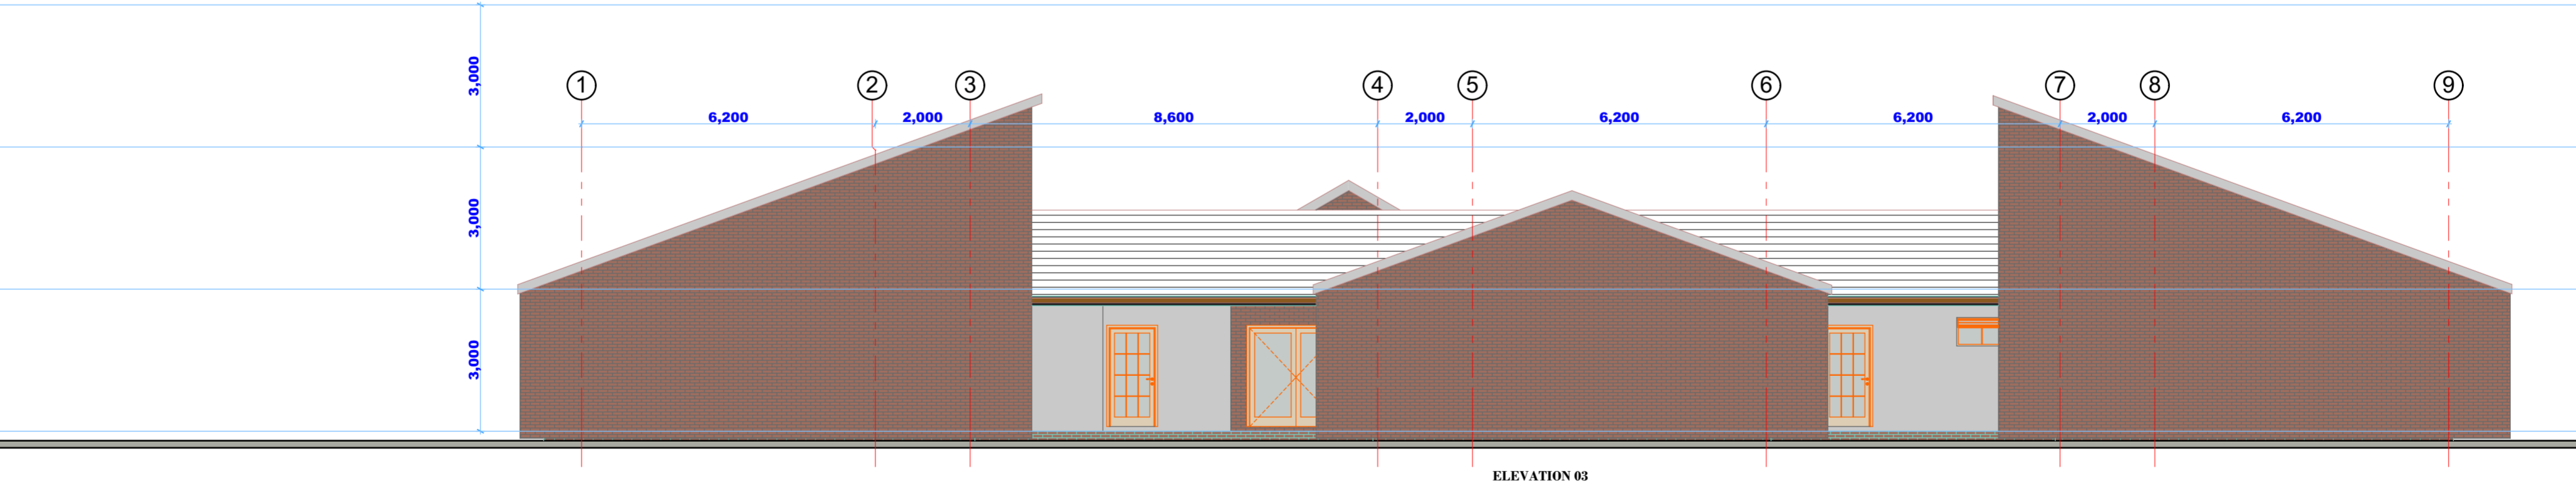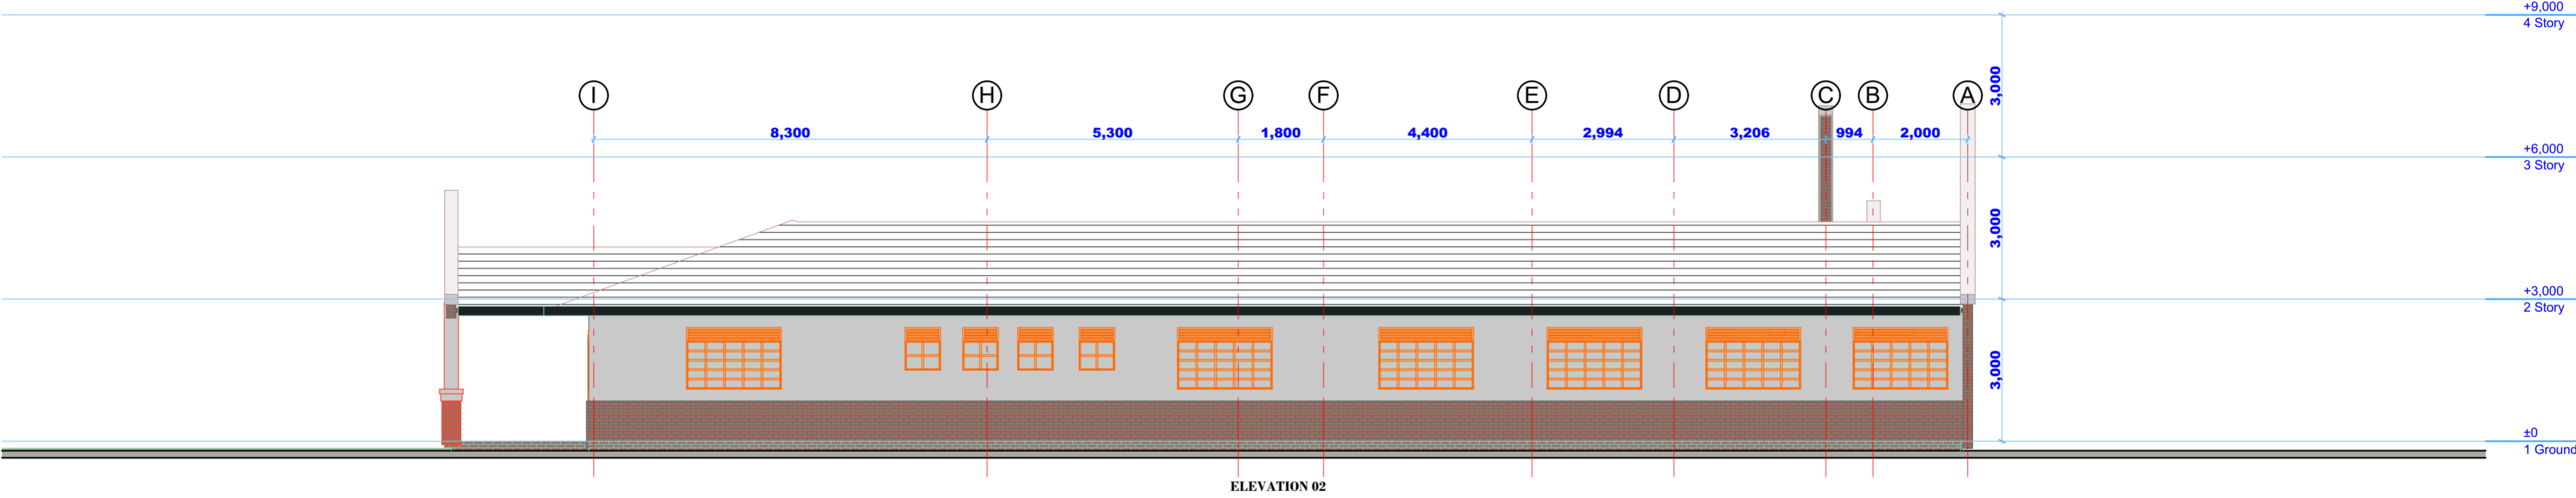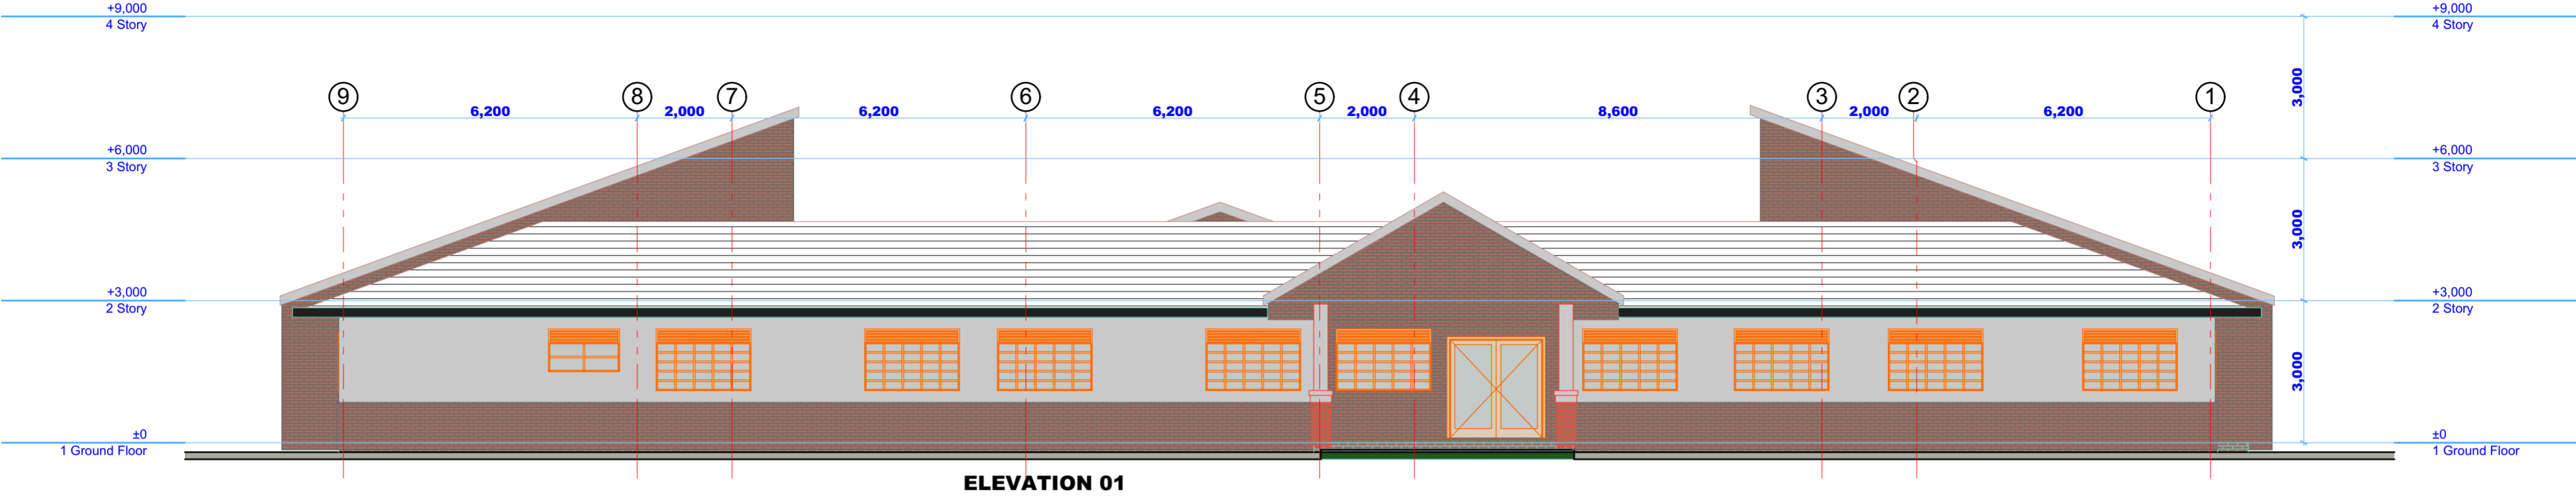


Drawn by: LOO
Checked by:

PRESENTATION LAYOUTS - SCHOOL


PROPOSED MAKINA COMMUNITY DEVELOPMENT PROJECT

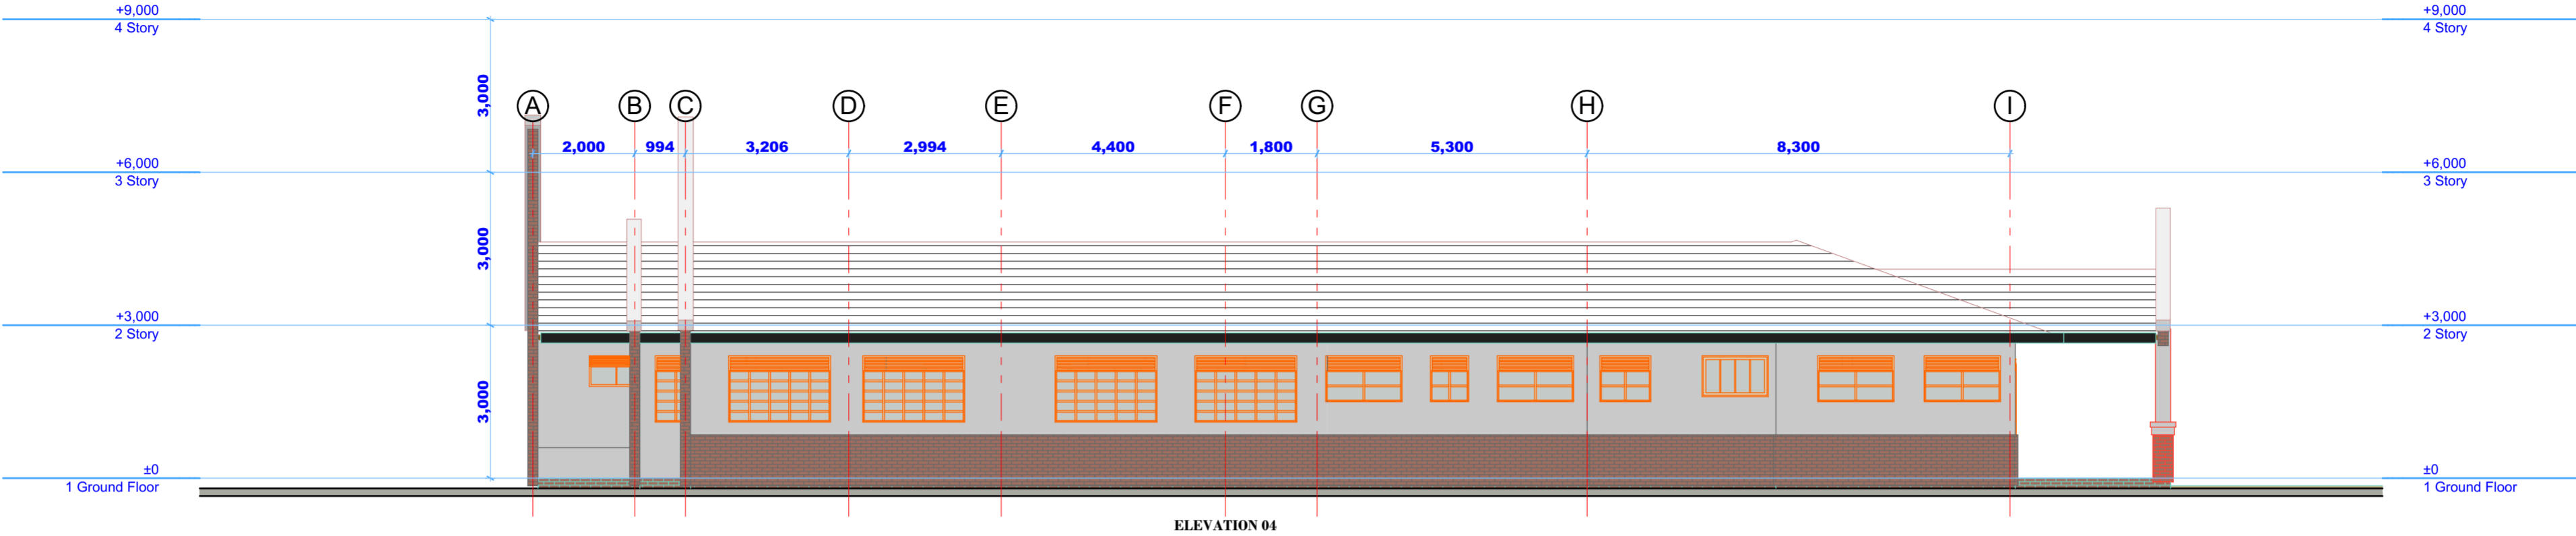


PROPOSED MAKINA COMMUNITY DEVELOPMENT PROJECT

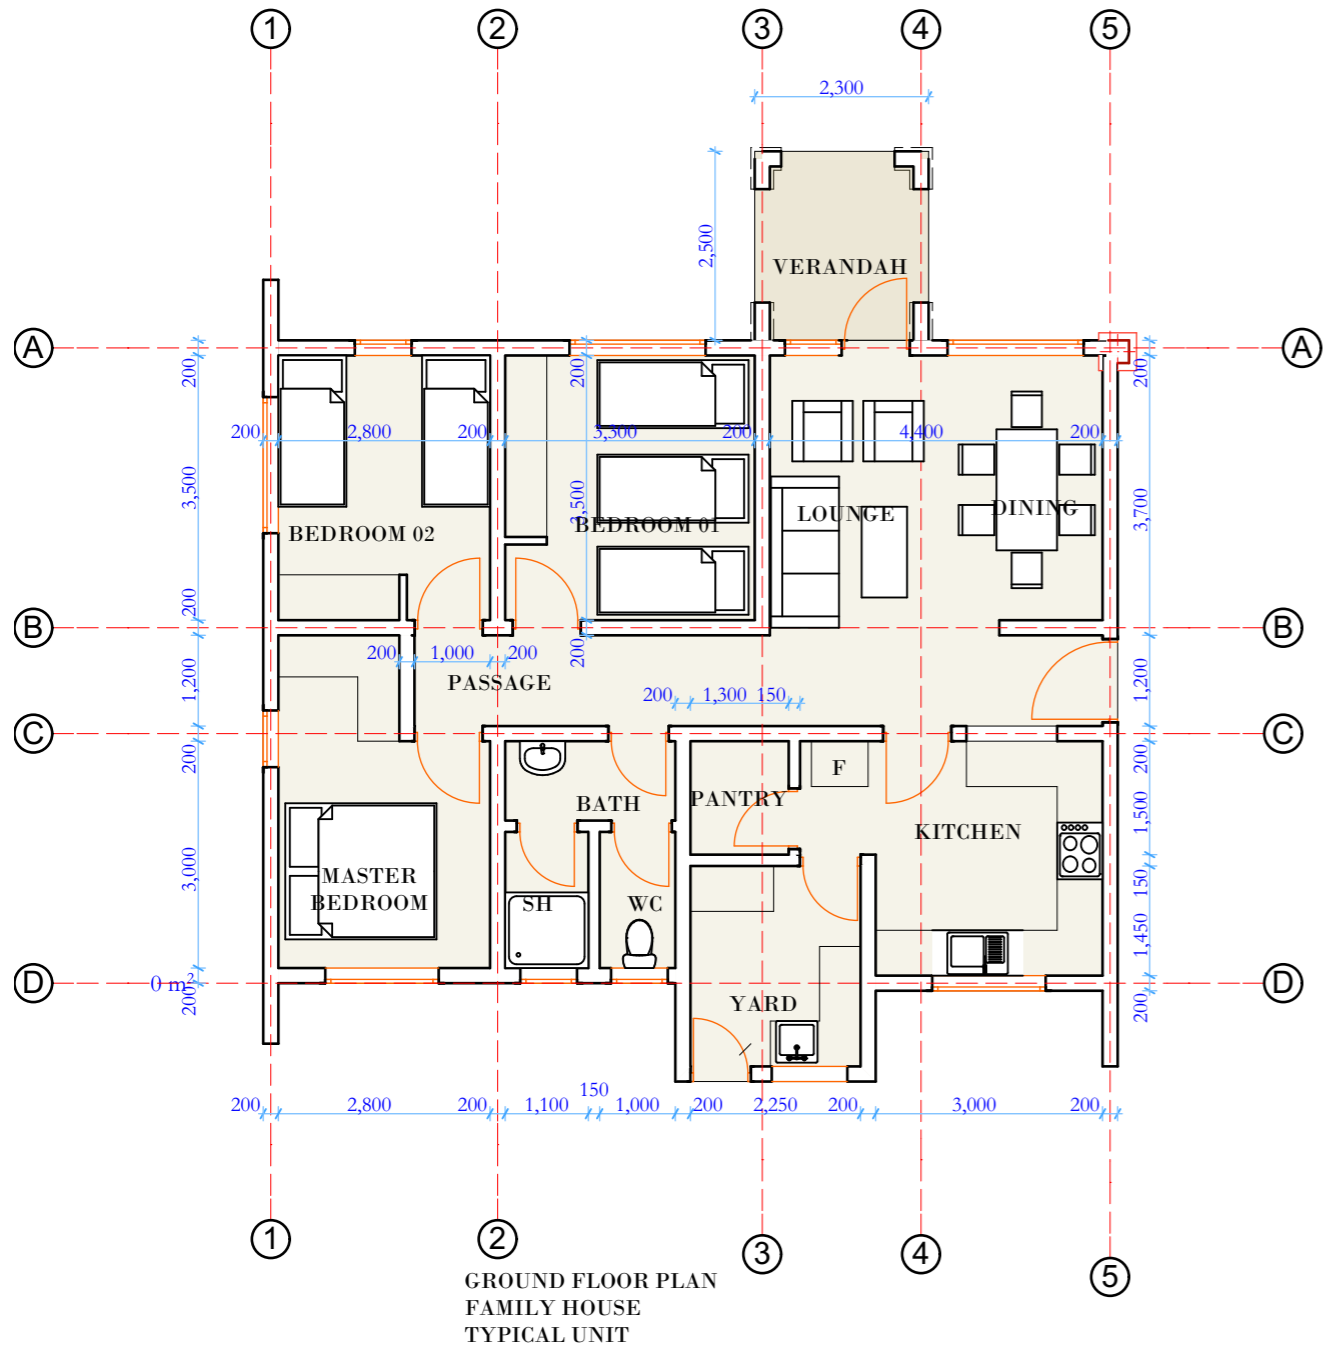


FAMILY HOUSE	
DEVELOPMENT STATISTICS	
SPACE	AREA (sqm)
Verandah/Balcony	06 sqm
Lounge/Dining	16 sqm
Kitchen	11 sqm
Pantry	02 sqm
Passage	11 sqm
Bedroom 01	12 sqm
Bedroom 02	10 sqm
Bedroom 03	11 sqm
Bath 01	7 sqm
Kitchen Yard	06 sqm
Stair Passage	23 sqm
TOTAL	115 sqm

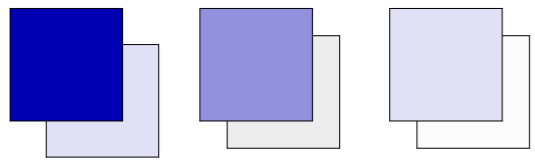


PROPOSED MAKINA COMMUNITY DEVELOPMENT PROJECT

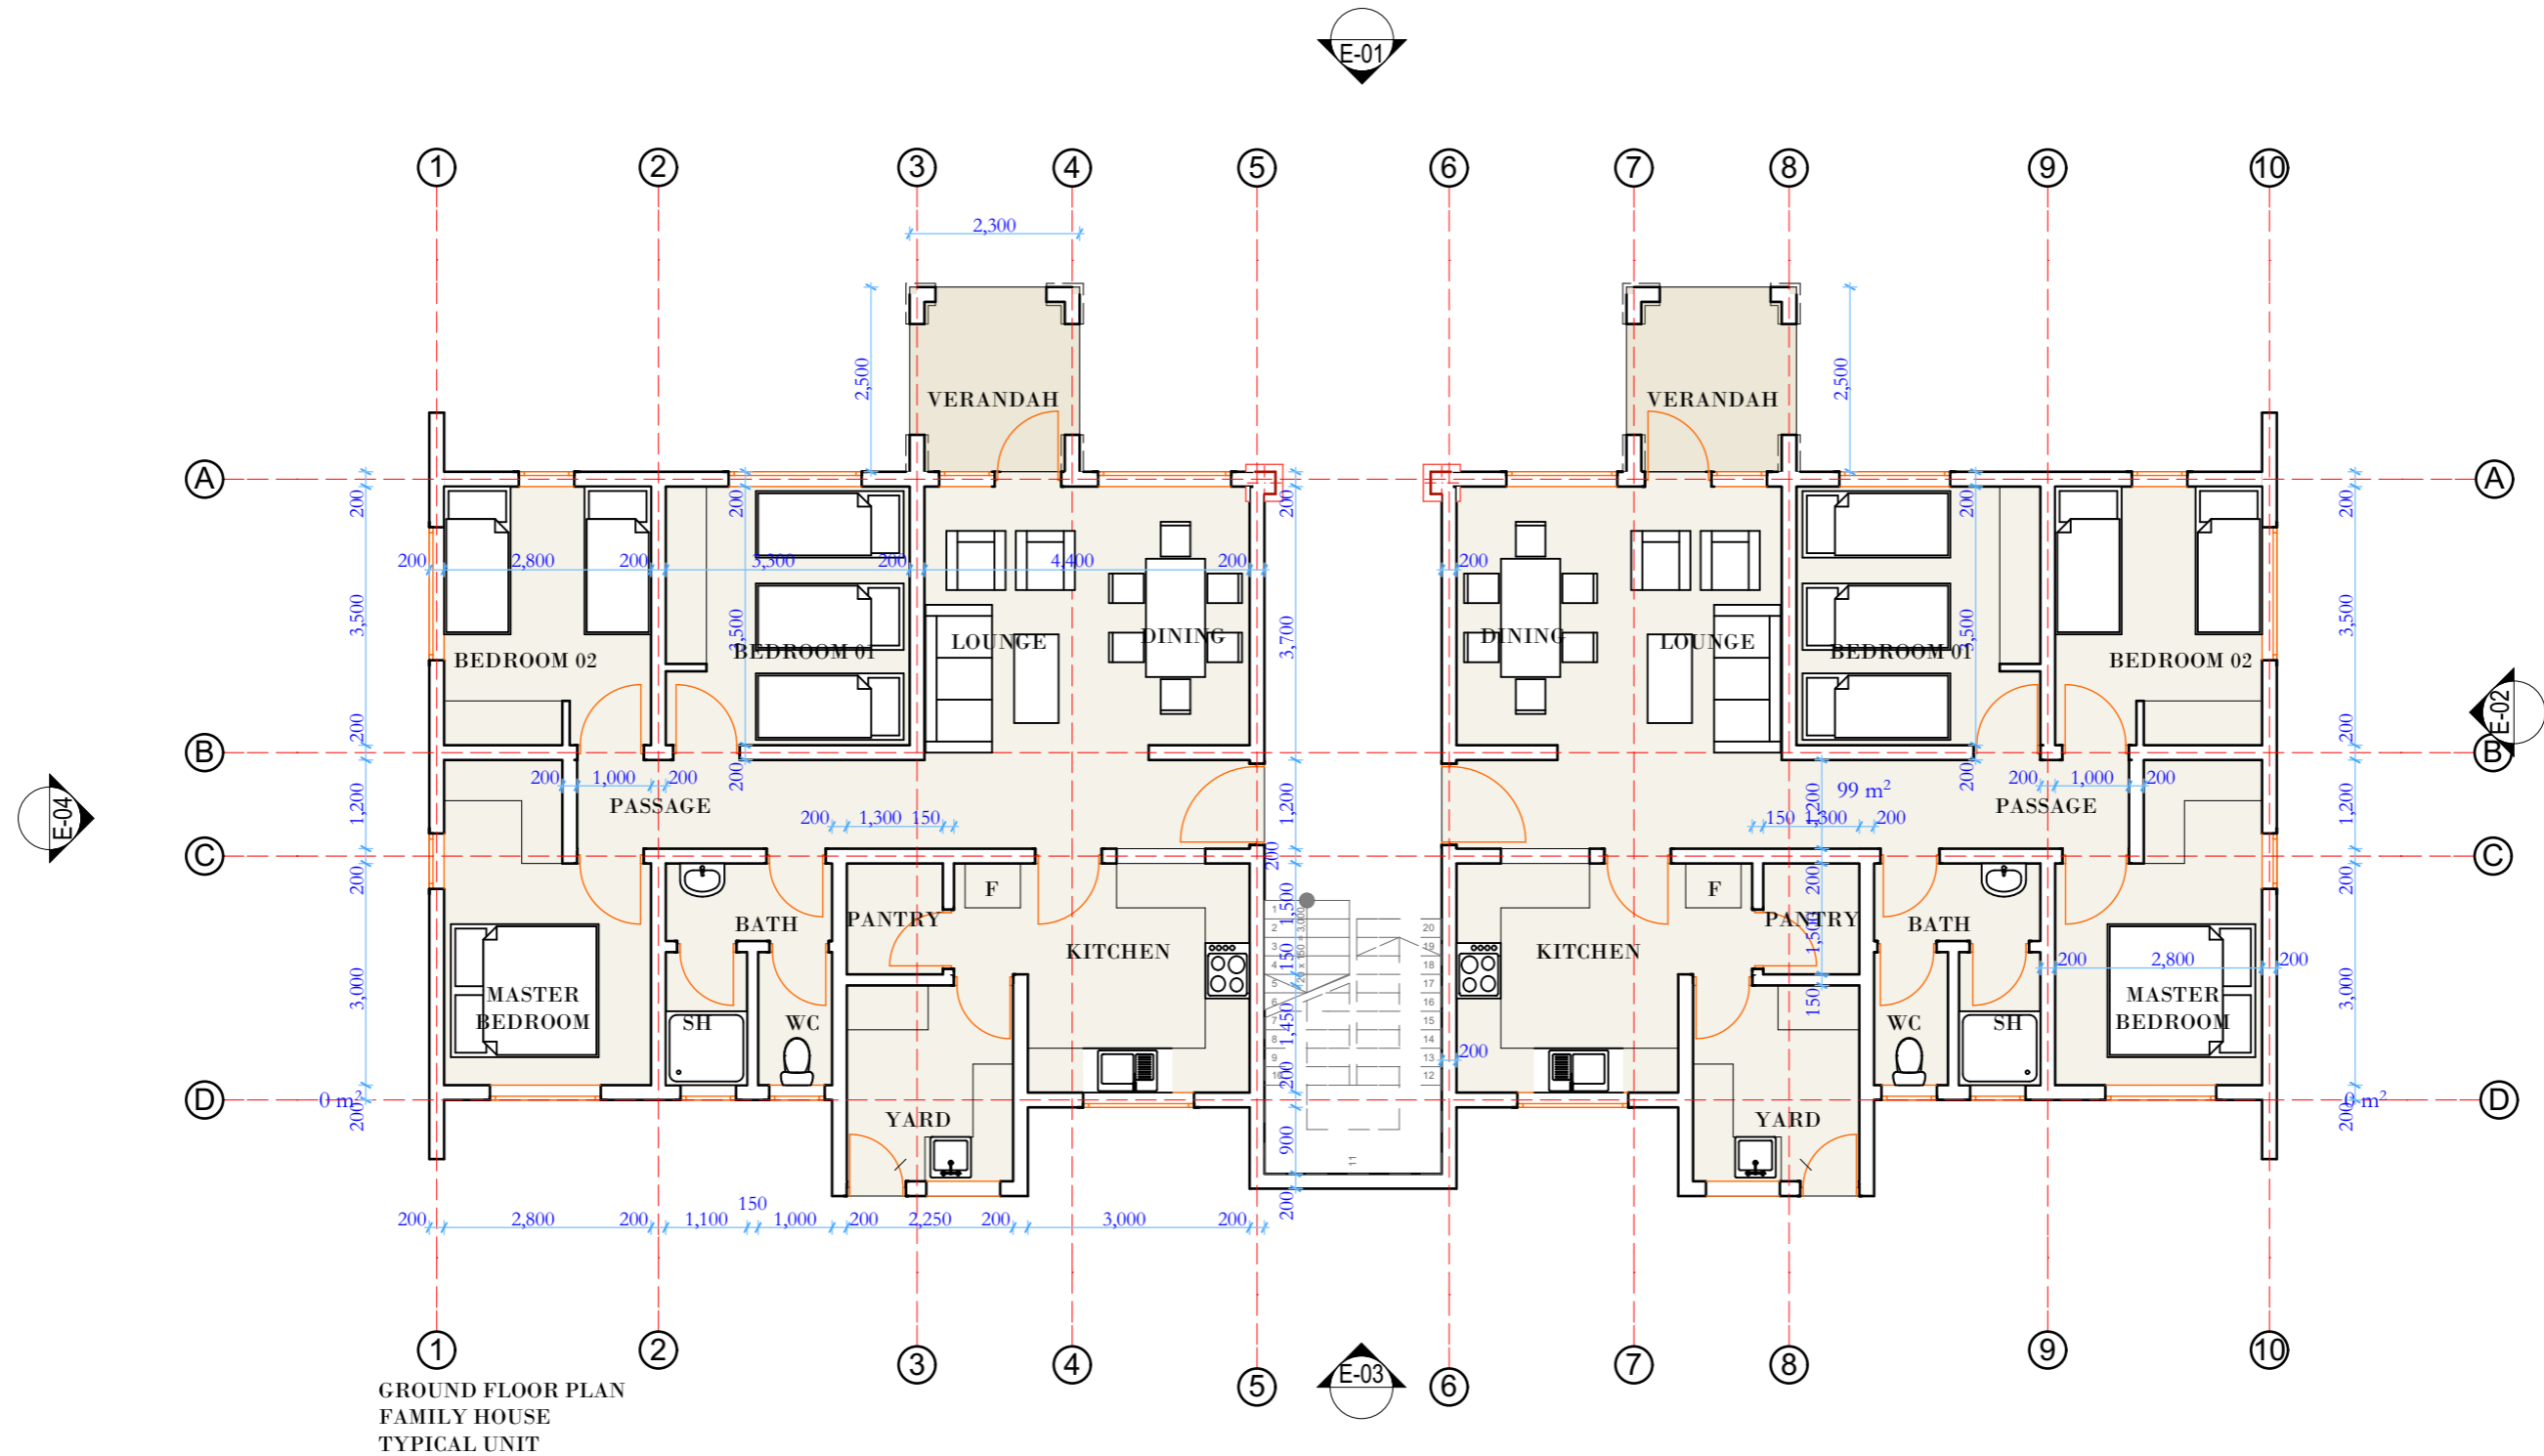

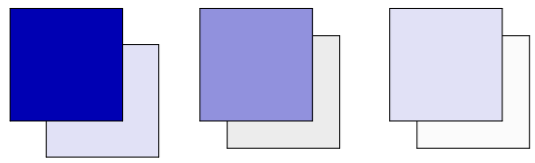


PROPOSED MAKINA COMMUNITY DEVELOPMENT PROJECT

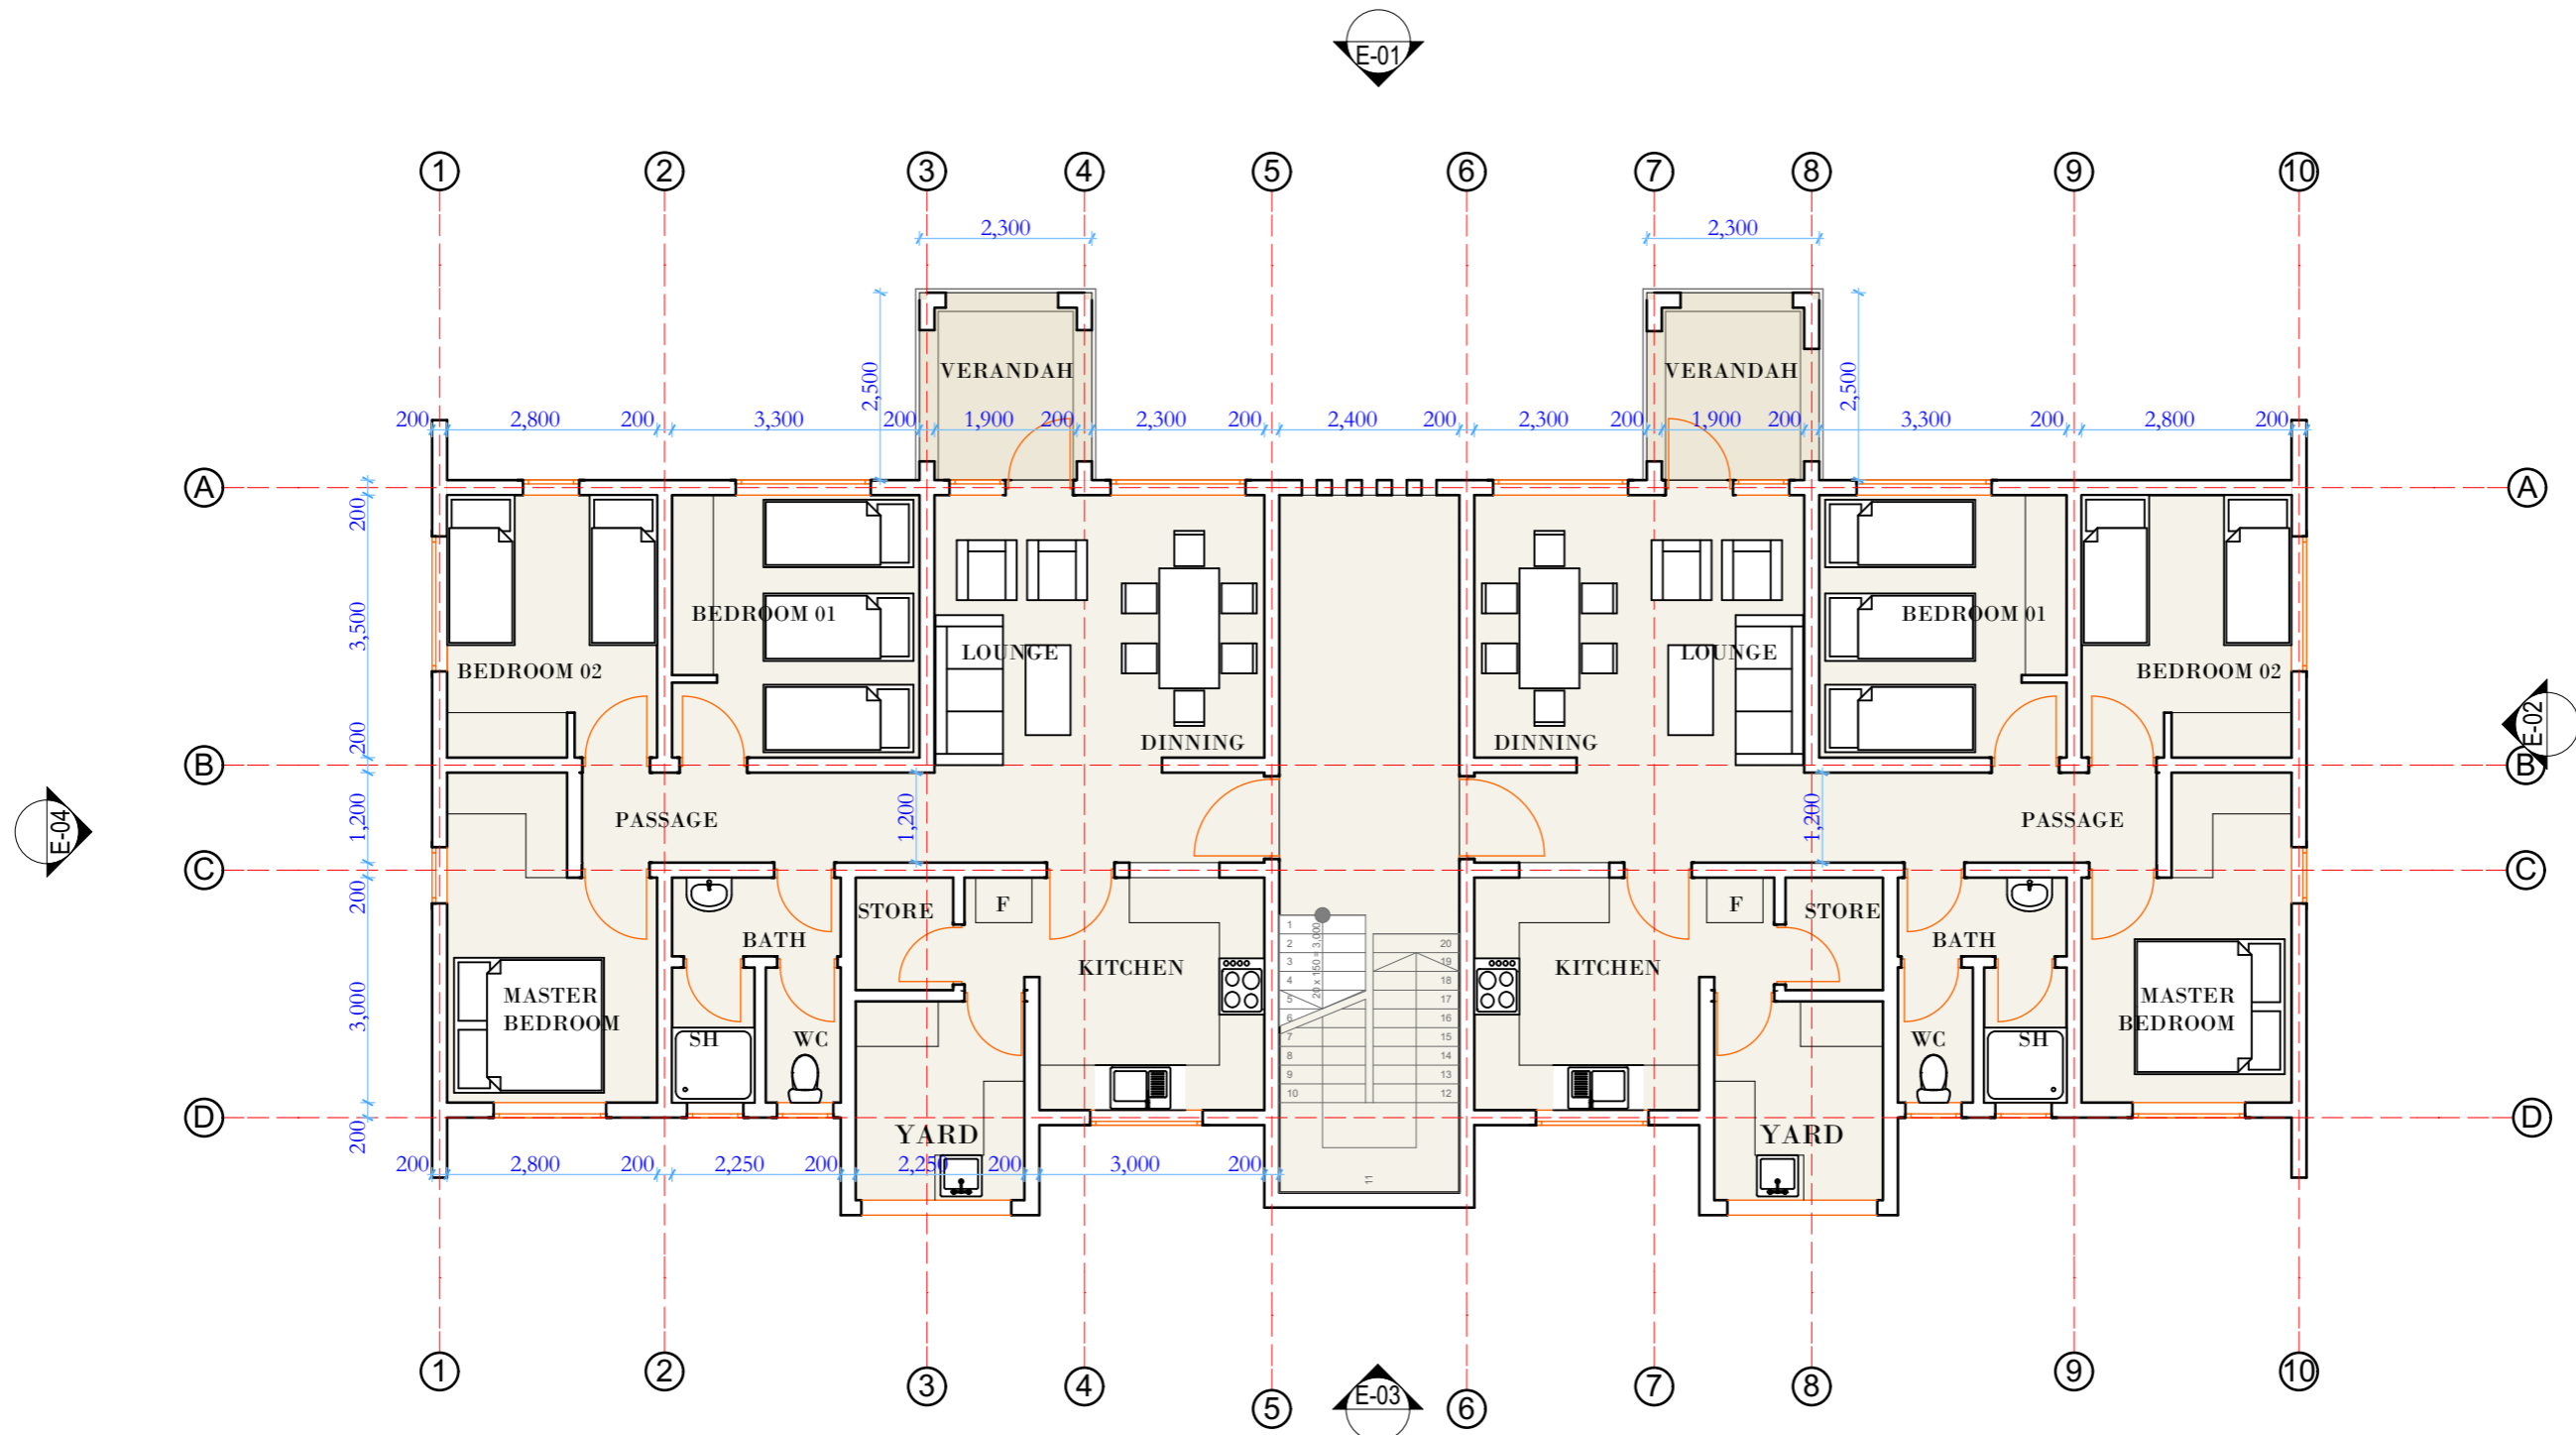


FIRST FLOOR PLAN
FAMILY HOUSE


PROPOSED MAKINA COMMUNITY DEVELOPMENT PROJECT

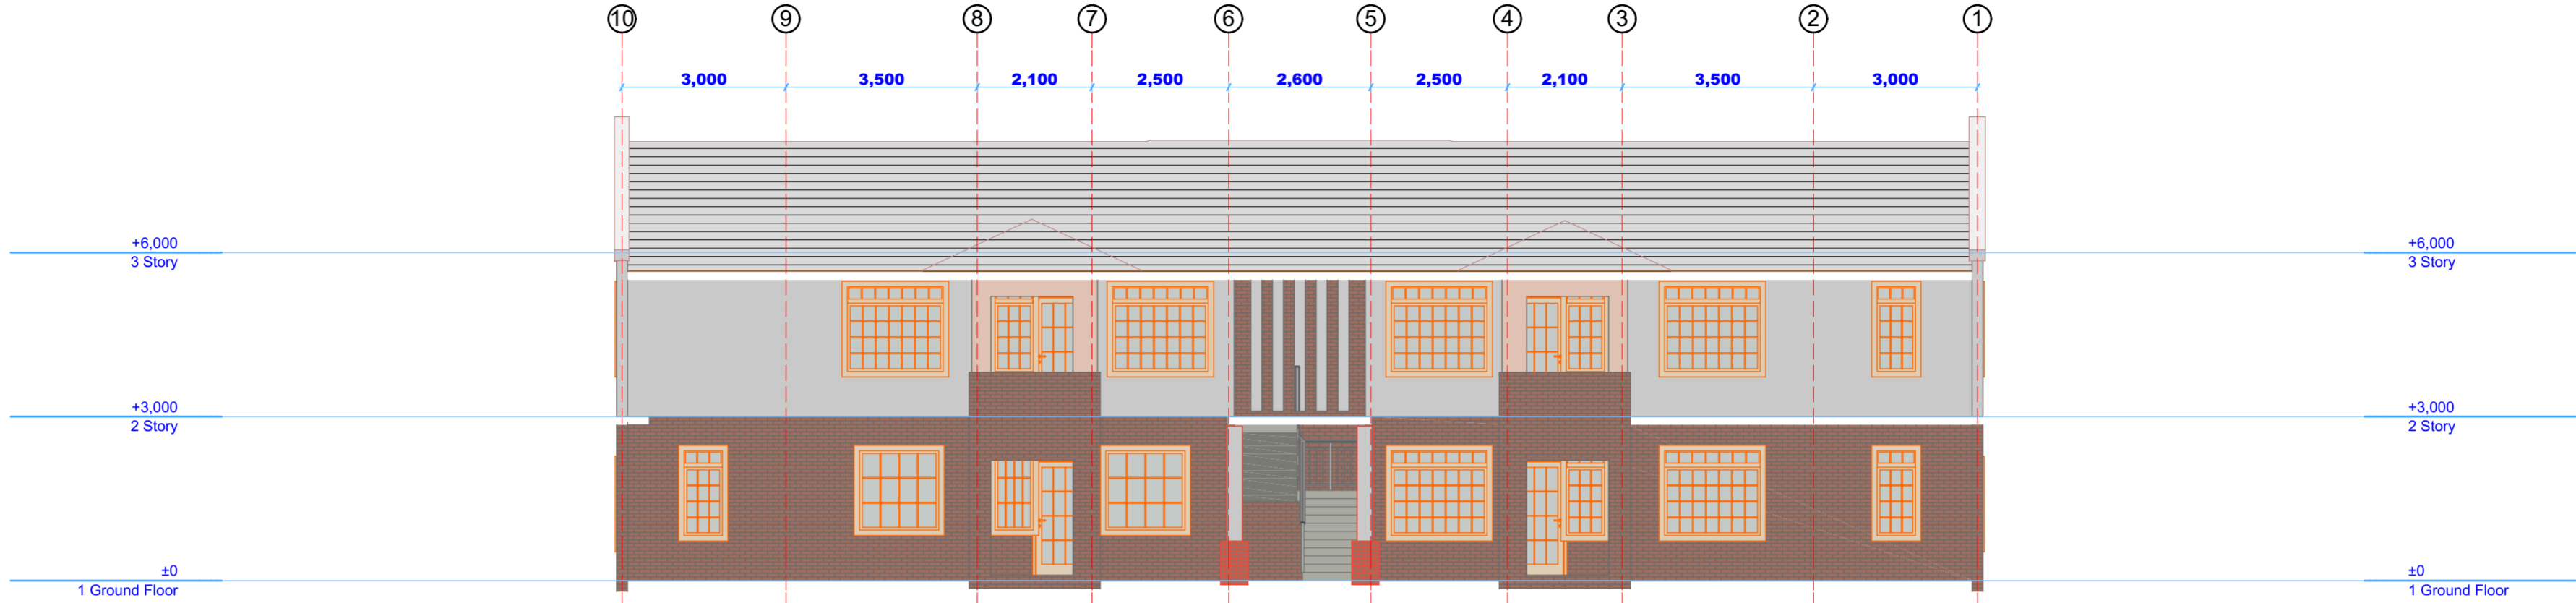


ELEVATION 01

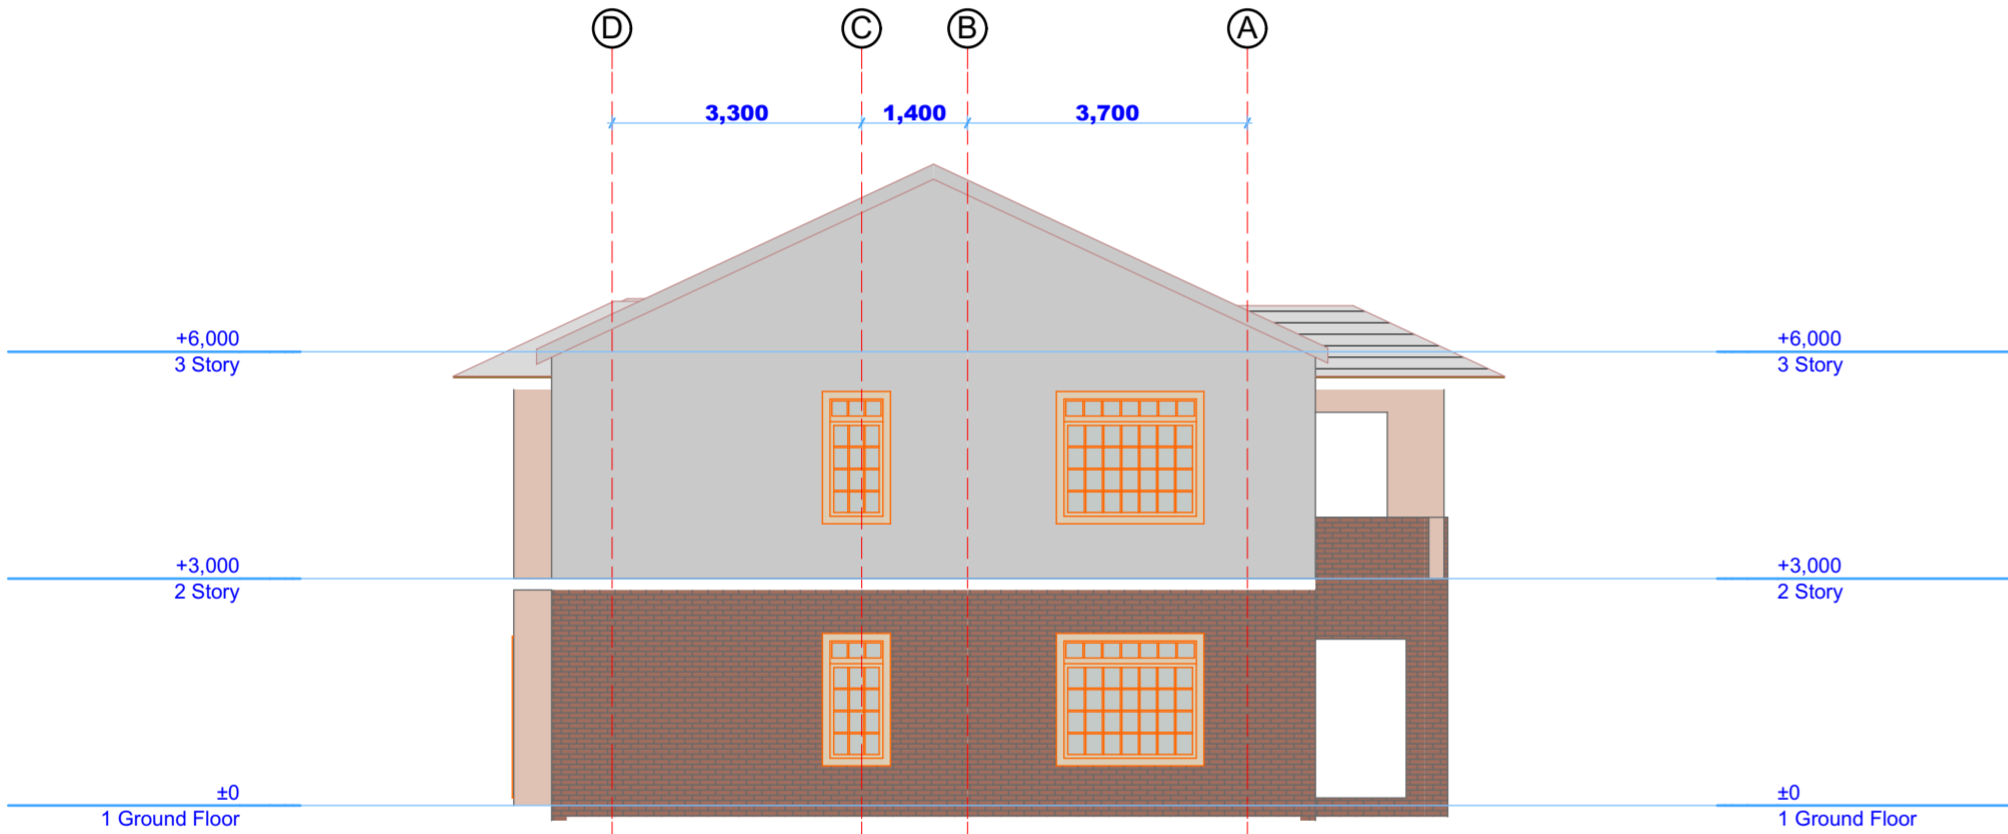


ELEVATION 02

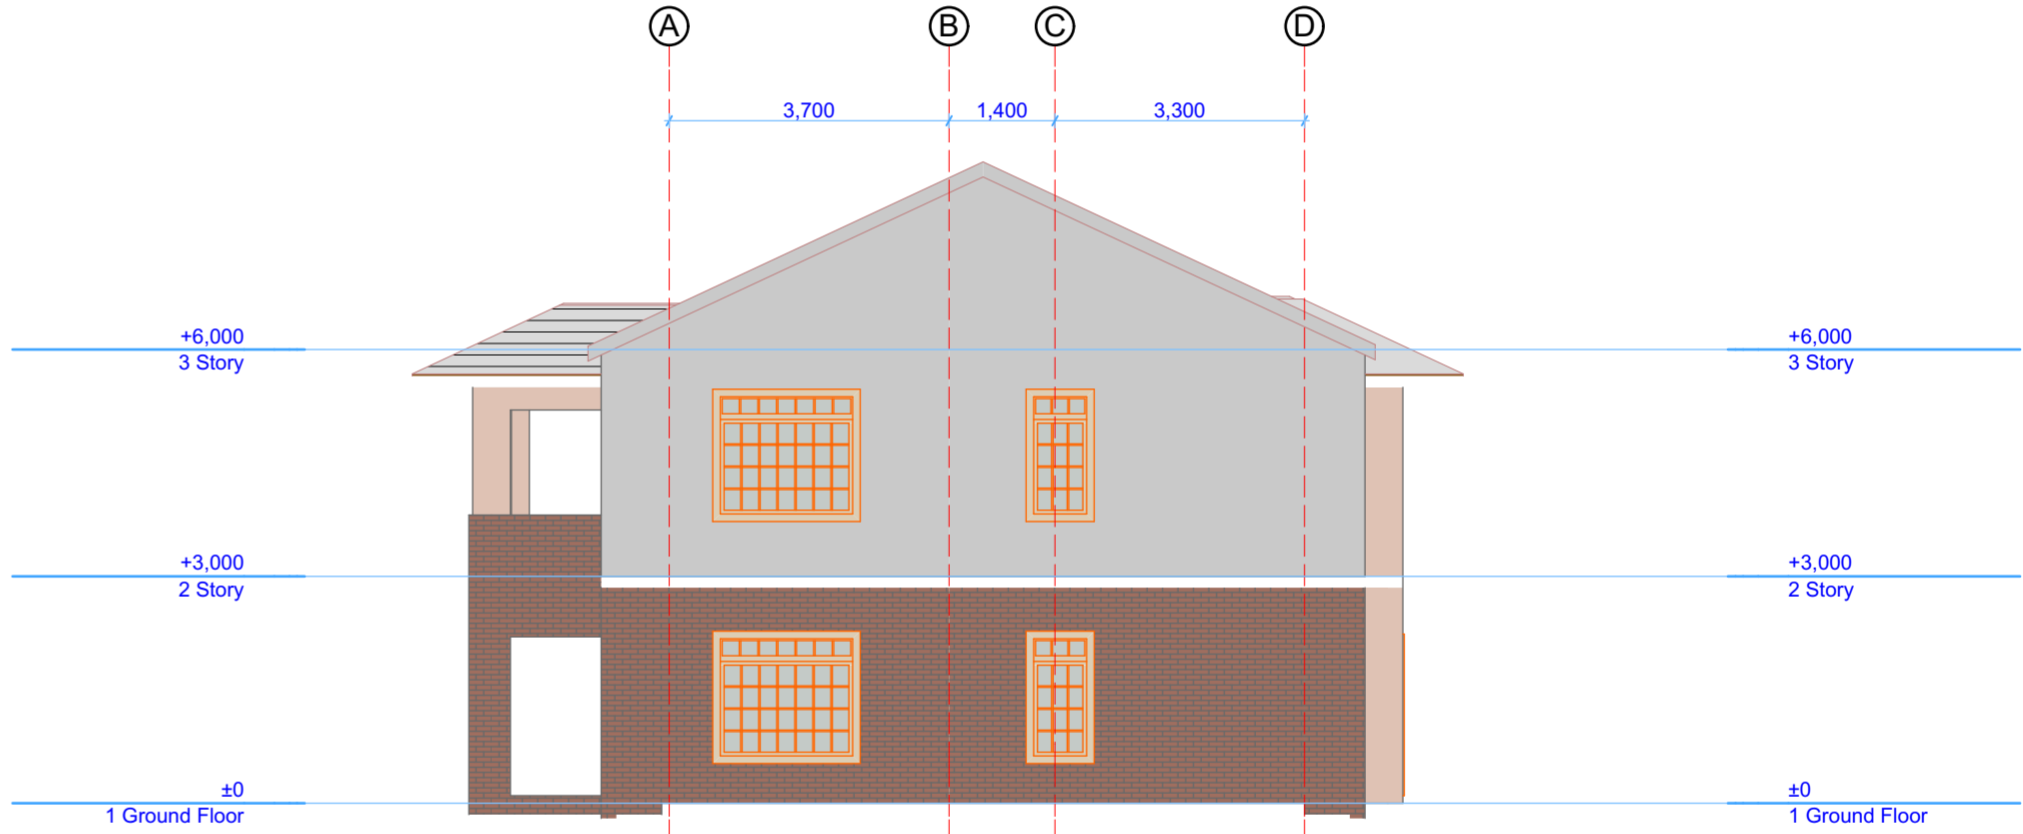

ELEVATION 04

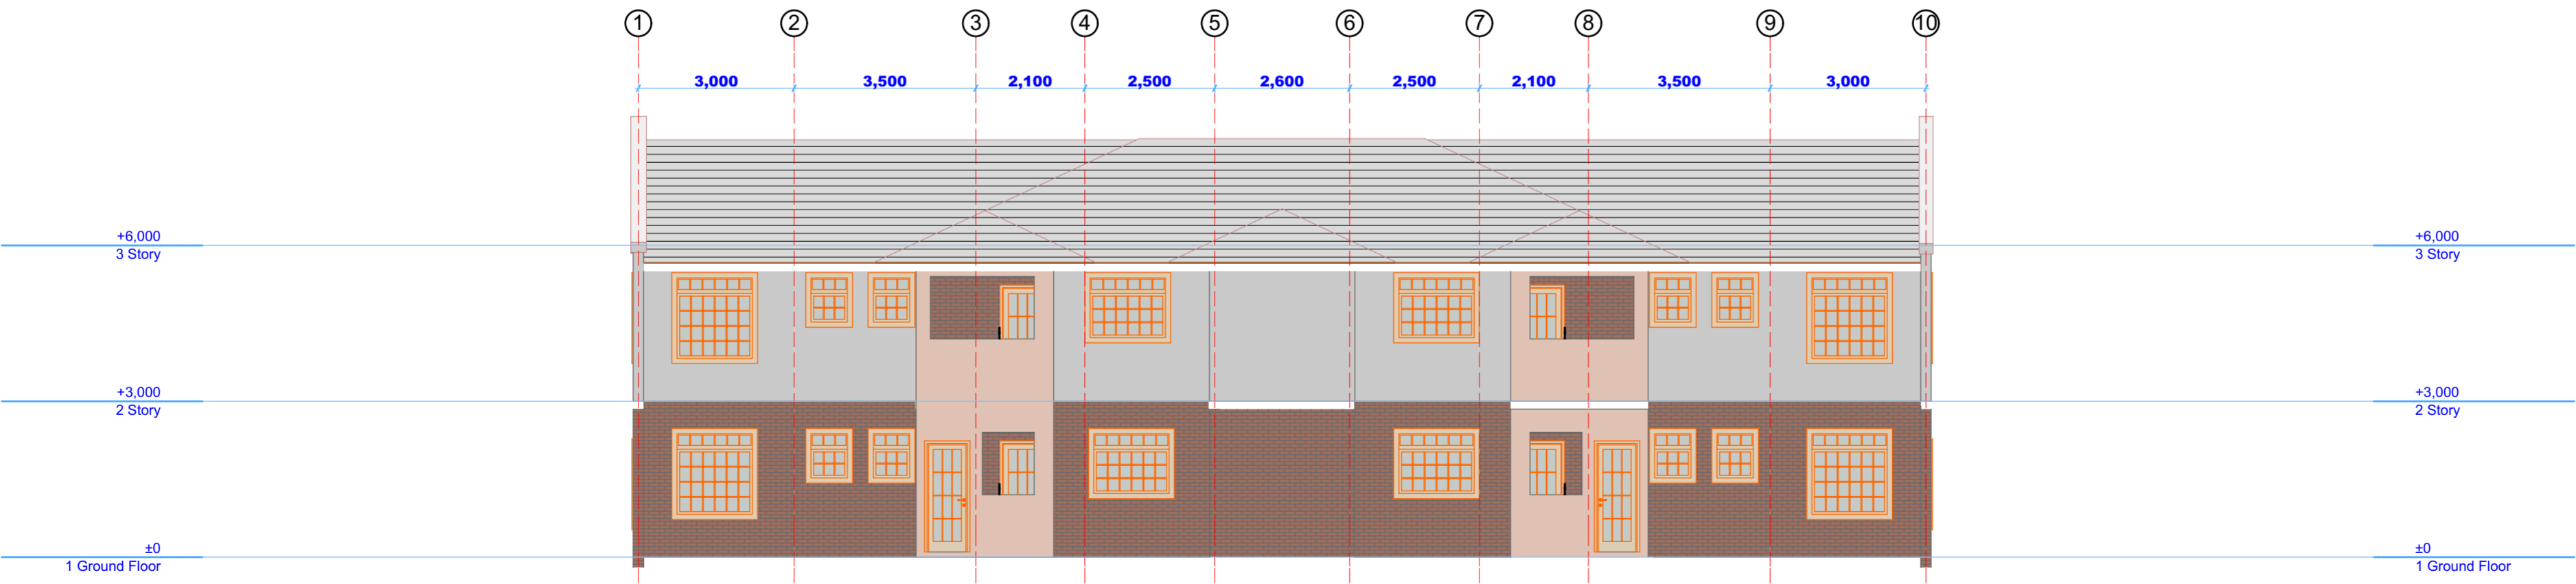


ELEVATION 03

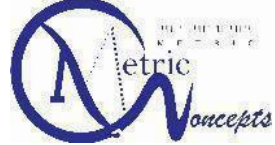


Drawn by: LOO
Checked by:

PRESENTATION LAYOUTS - FAMILY HOUSE

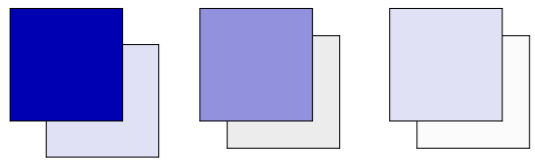


PROPOSED MAKINA COMMUNITY DEVELOPMENT PROJECT



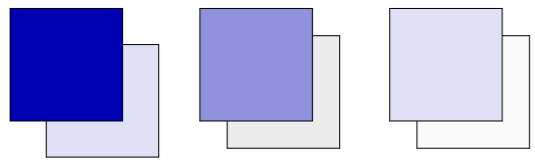

PROPOSED MAKINA COMMUNITY DEVELOPMENT PROJECT



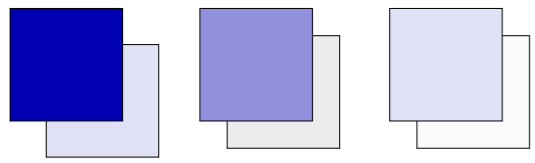

PROPOSED MAKINA COMMUNITY DEVELOPMENT PROJECT



PROPOSED MAKINA COMMUNITY DEVELOPMENT PROJECT








CLINIC	
DEVELOPMENT STATISTICS	
SPACE	AREA (sqm)
Laboratory	22 sqm
Specimen	07 sqm
Clean room	07 sqm
Staff Gents	11 sqm
Staff Ladies	11 sqm
Pharmacy	16 sqm
Paediatrician	14 sqm
Optician	12 sqm
Resuscitation	16 sqm
Sluice Room	12 sqm
Minor Surgery	16 sqm
Prep Room	13 sqm
Observation Room	10 sqm
Treatment	12 sqm
Patients Ladies	30 sqm
Patients Gents	30 sqm
PDT	04 sqm
Exam / Doct 01	13 sqm
Exam / Doct 02	13 sqm
Triage Nurse	21 sqm
Reception/Waiting area	48 sqm
Accounts	10 sqm
Payment Cashier	06 sqm
TOTAL	303 sqm



Drawn by: LOO
Checked by:

PRESENTATION LAYOUTS - CLINIC

PROPOSED MAKINA COMMUNITY DEVELOPMENT PROJECT

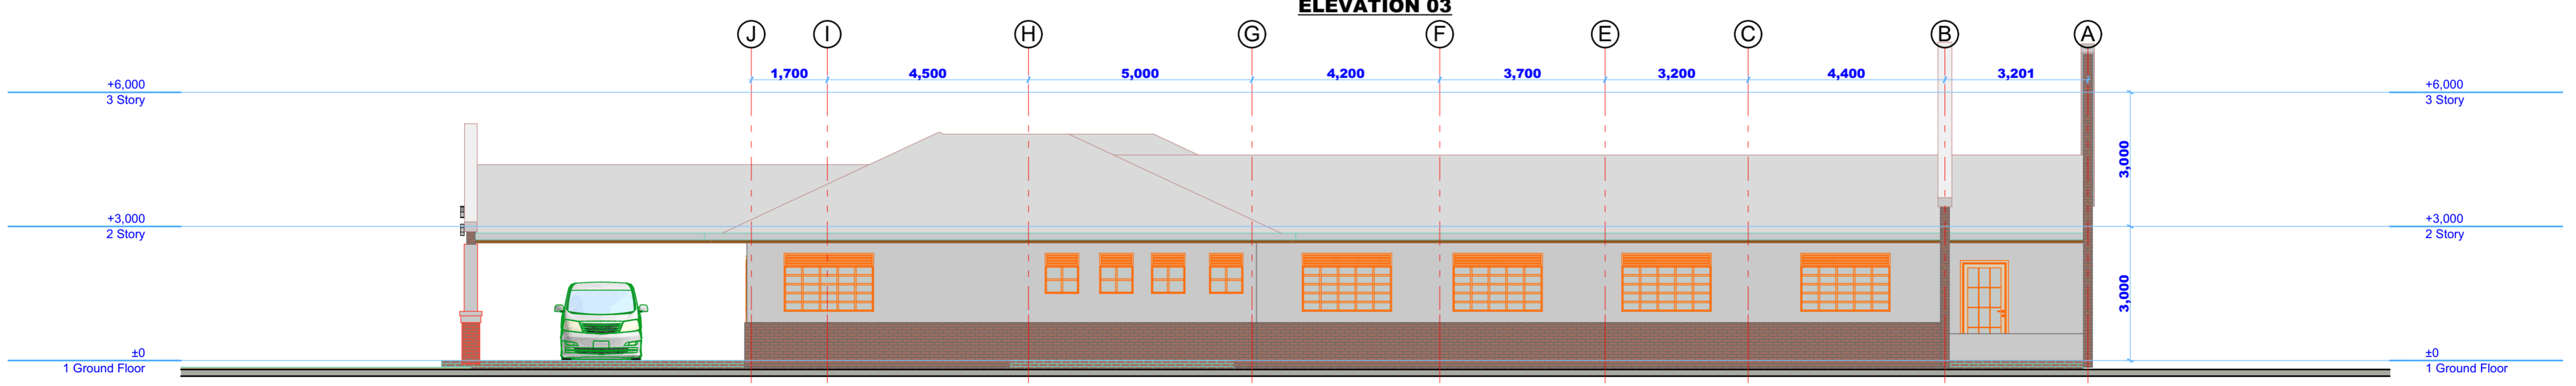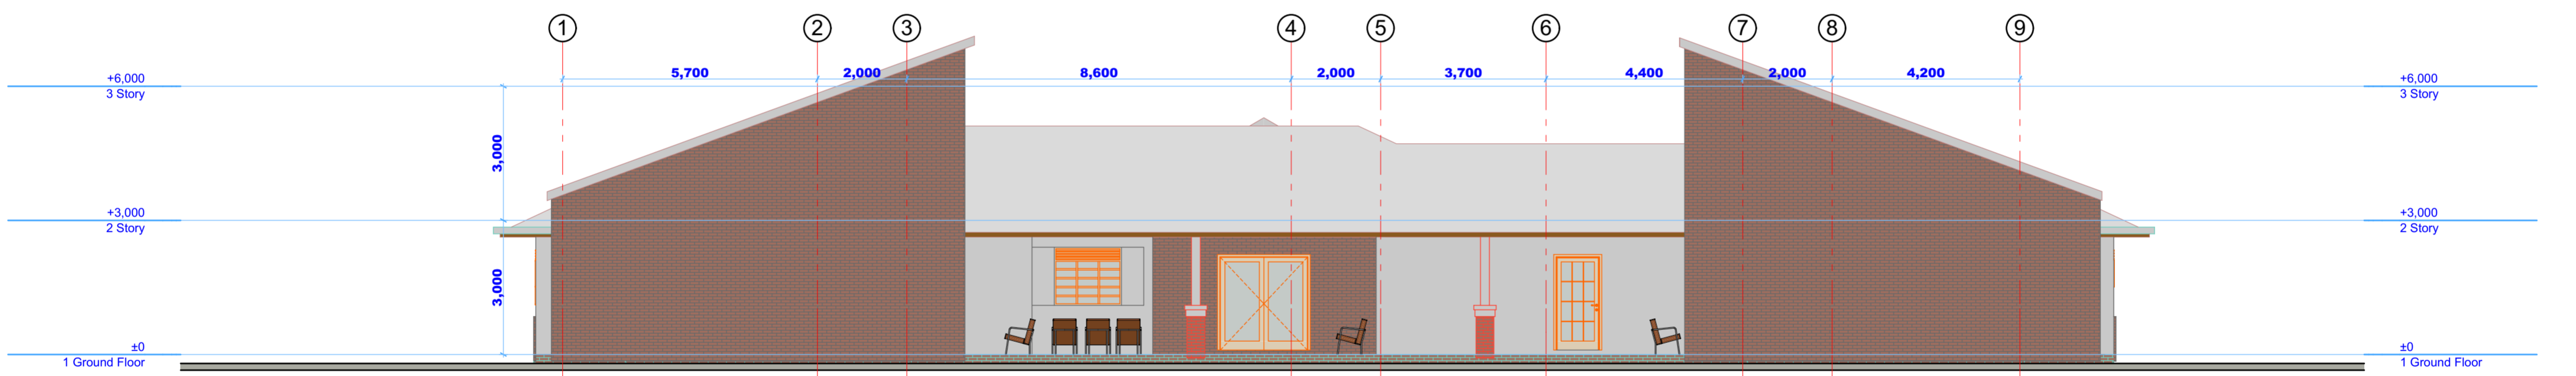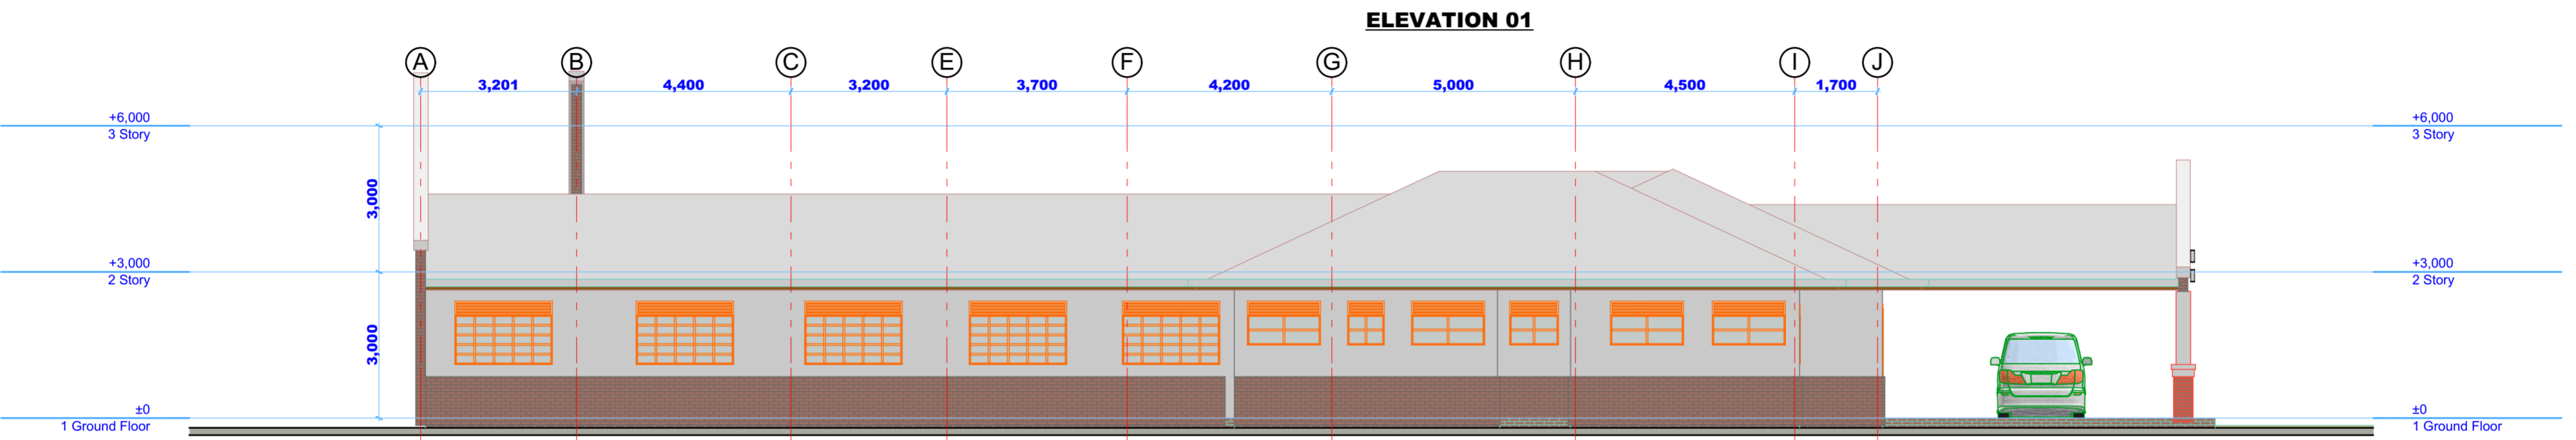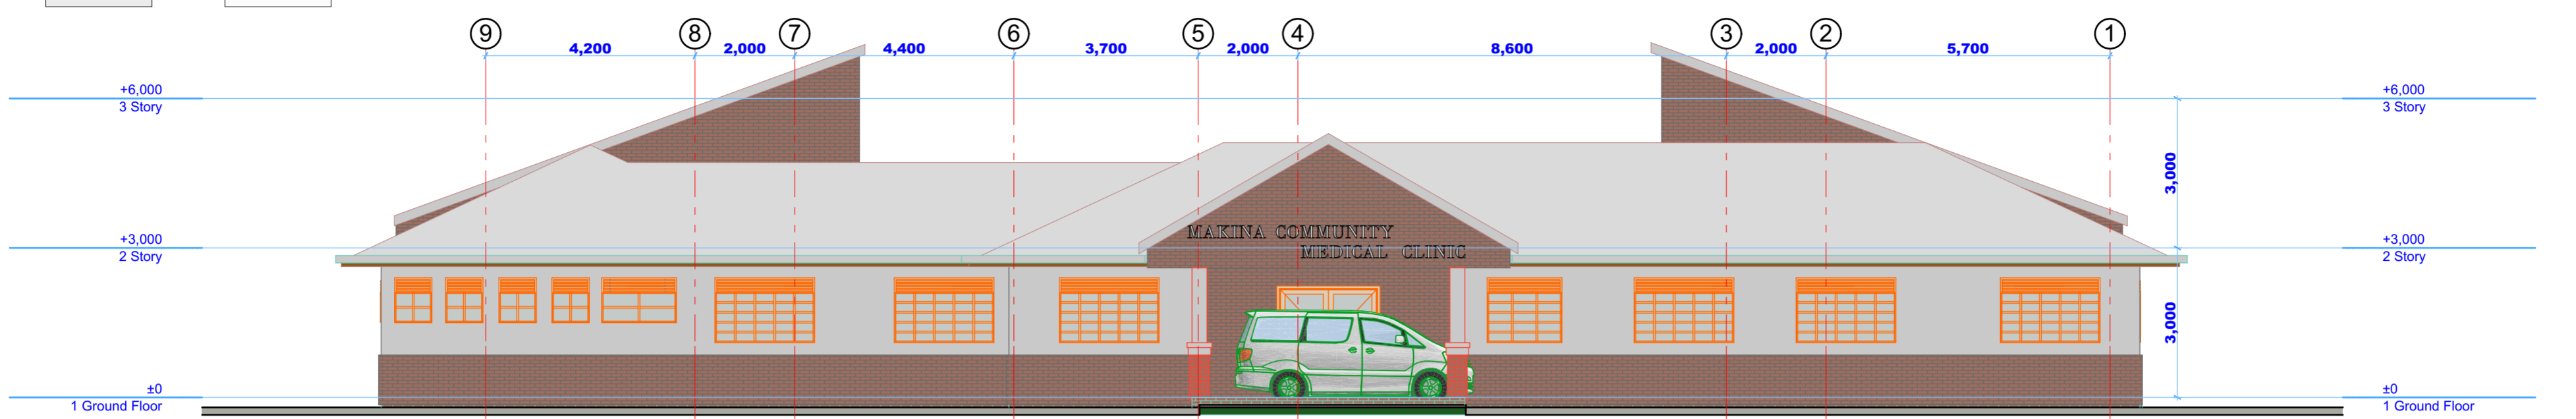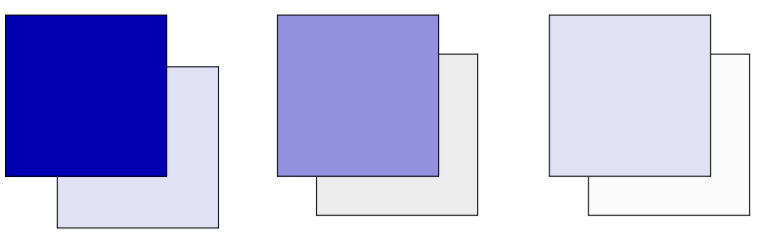

Drawn by: LOO
 Checked by:

PRESENTATION LAYOUTS - CLINIC


PROPOSED MAKINA COMMUNITY DEVELOPMENT PROJECT



PROPOSED MAKINA COMMUNITY DEVELOPMENT PROJECT




PROPOSED MAKINA COMMUNITY DEVELOPMENT PROJECT

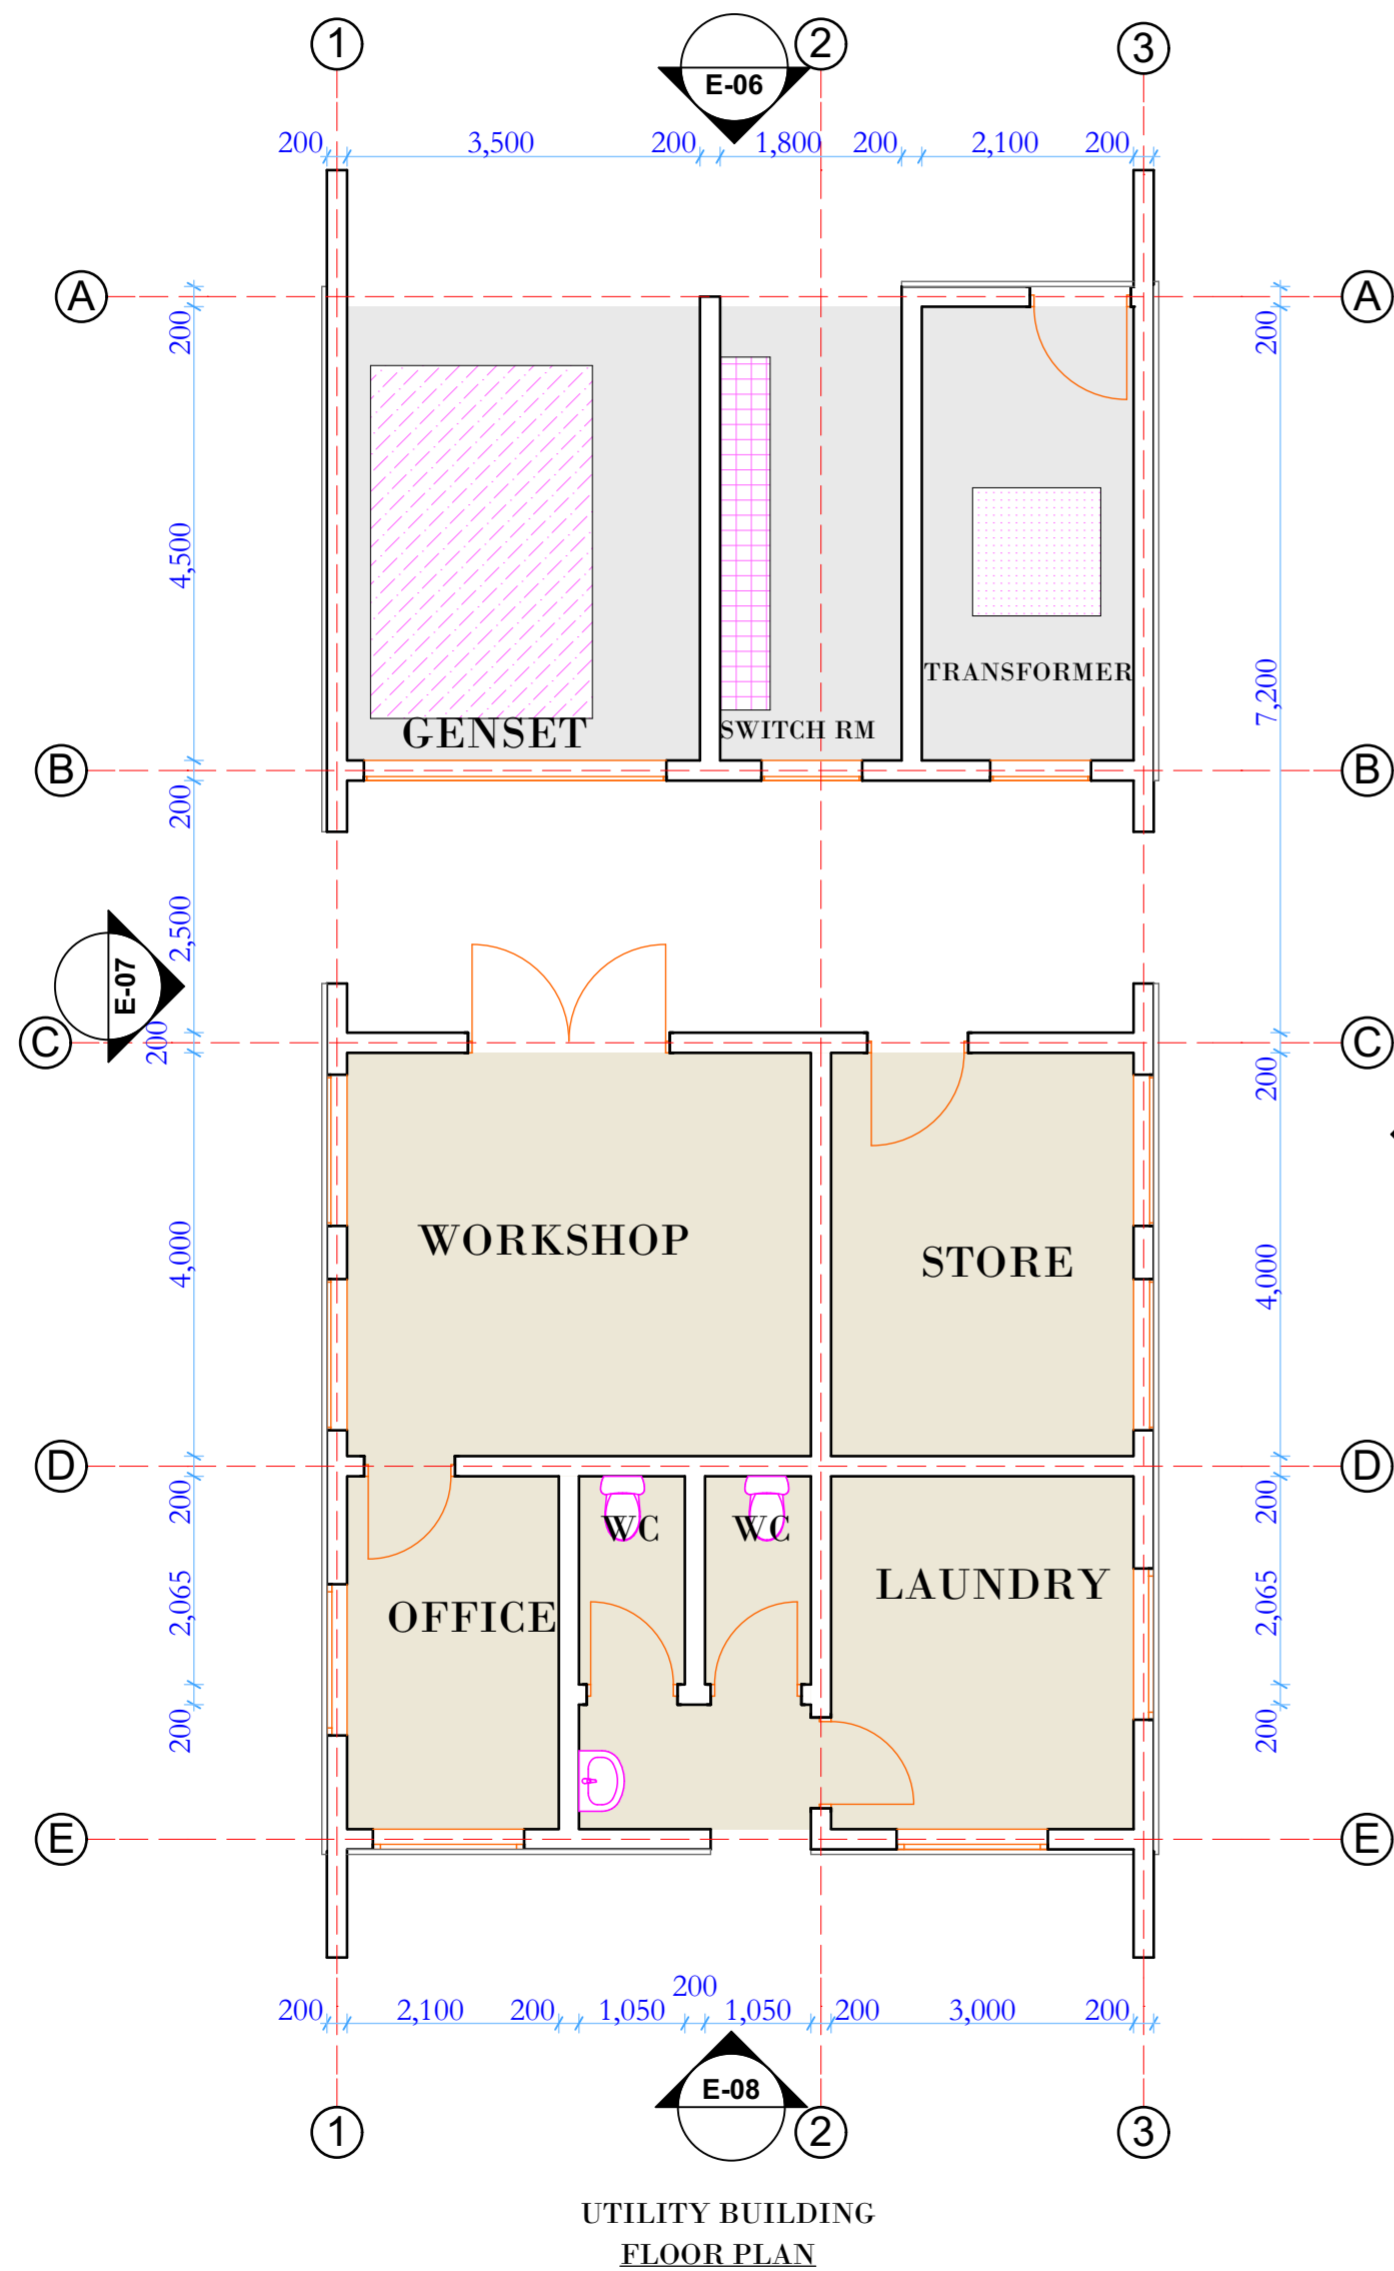


UTILITY BUILDING FLOOR PLAN


UTILITY BUILDING DEVELOPMENT STATISTICS	
SPACE	AREA (sqm)
Office	7 sqm
WC	8 sqm
Laundry	10 sqm
Store	12 sqm
Workshop	22 sqm
Switchroom	6 sqm
Transformer	9 sqm
Genset	16 sqm
TOTAL	90 sqm

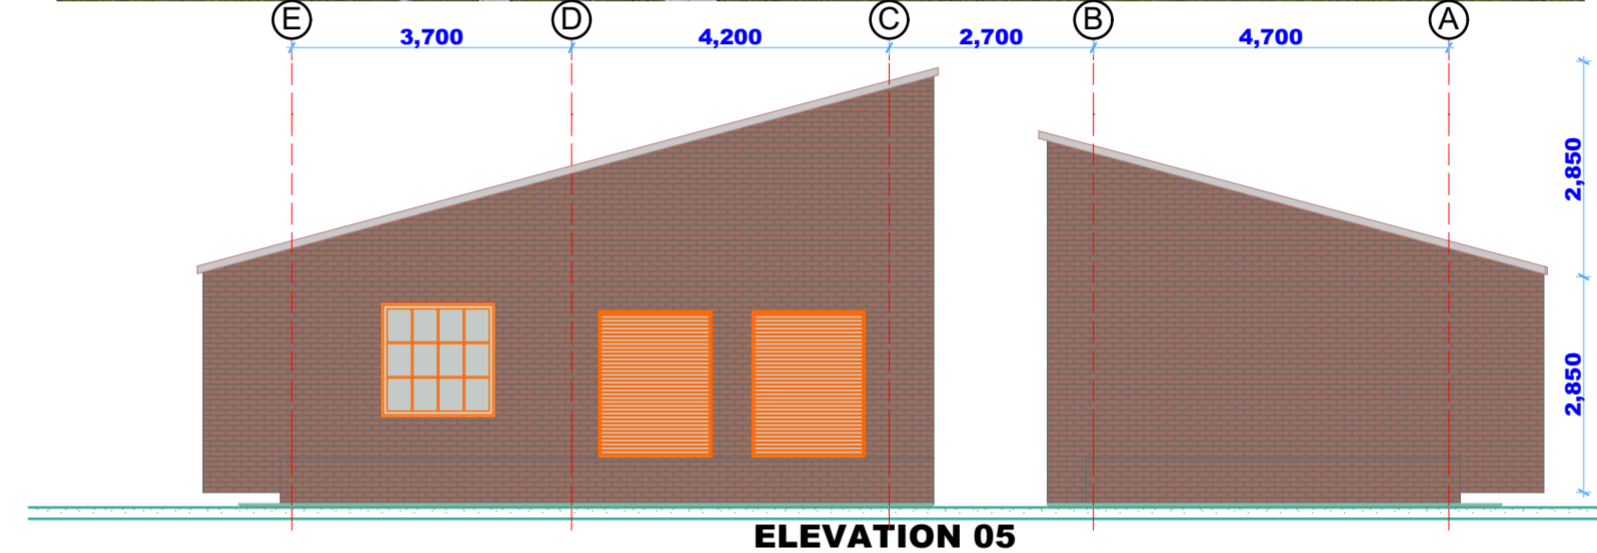


ELEVATION 05

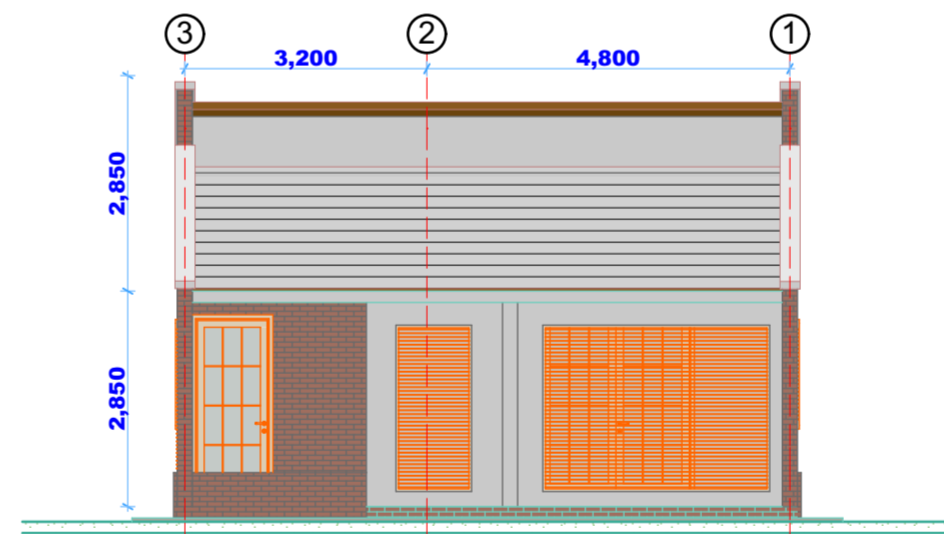


ELEVATION 06

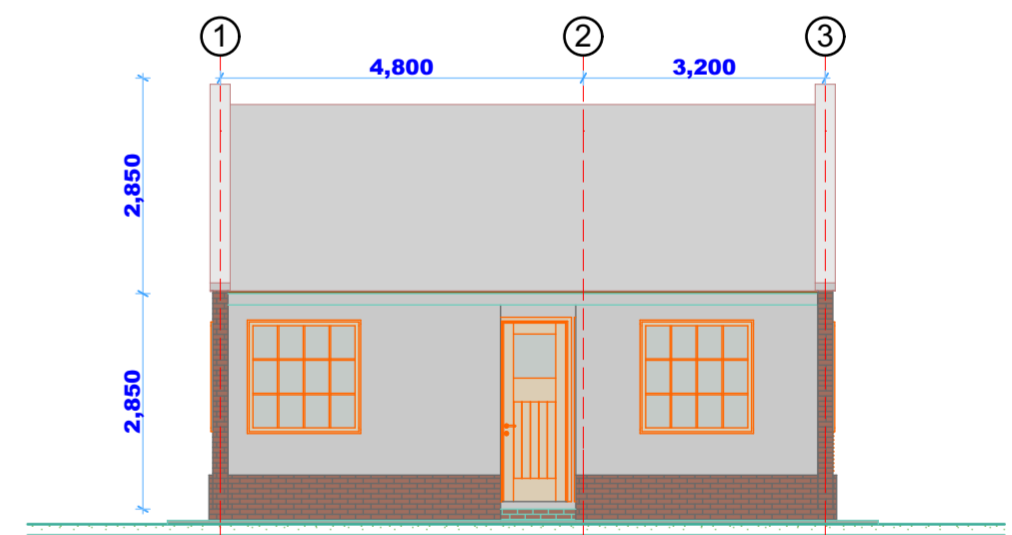

ELEVATION 08

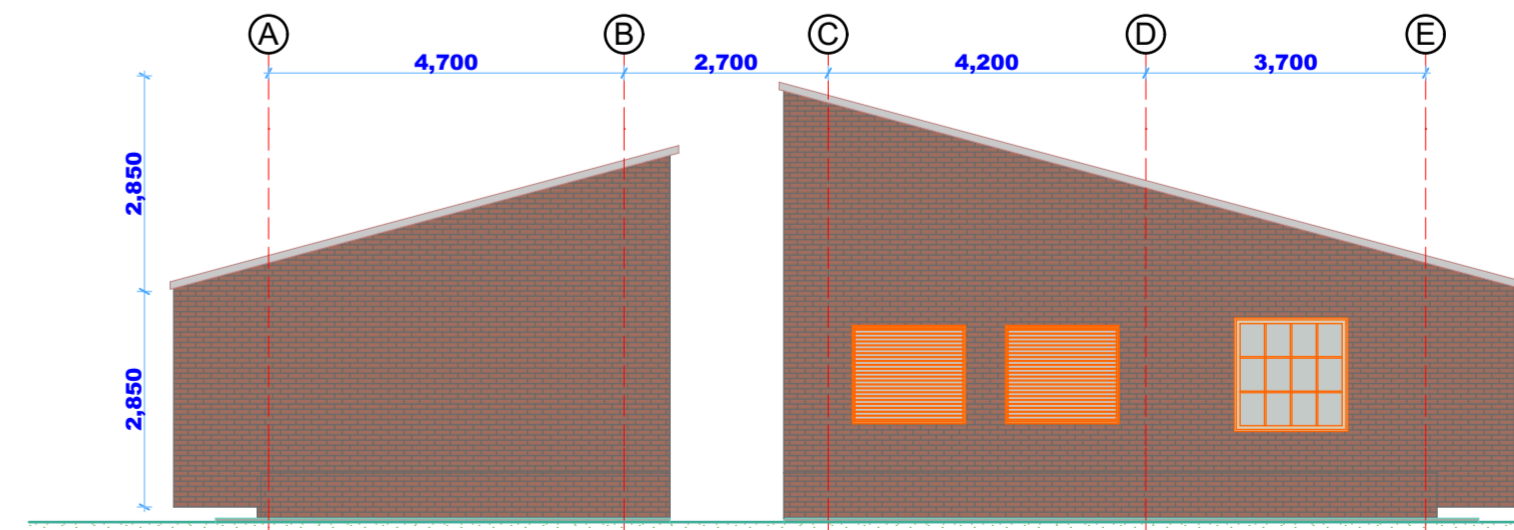

ELEVATION 07

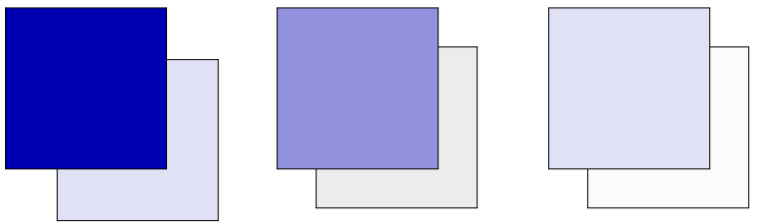

PROPOSED MAKINA COMMUNITY DEVELOPMENT PROJECT

